
MOT-15 TOTAL SHEET NO. 537 96

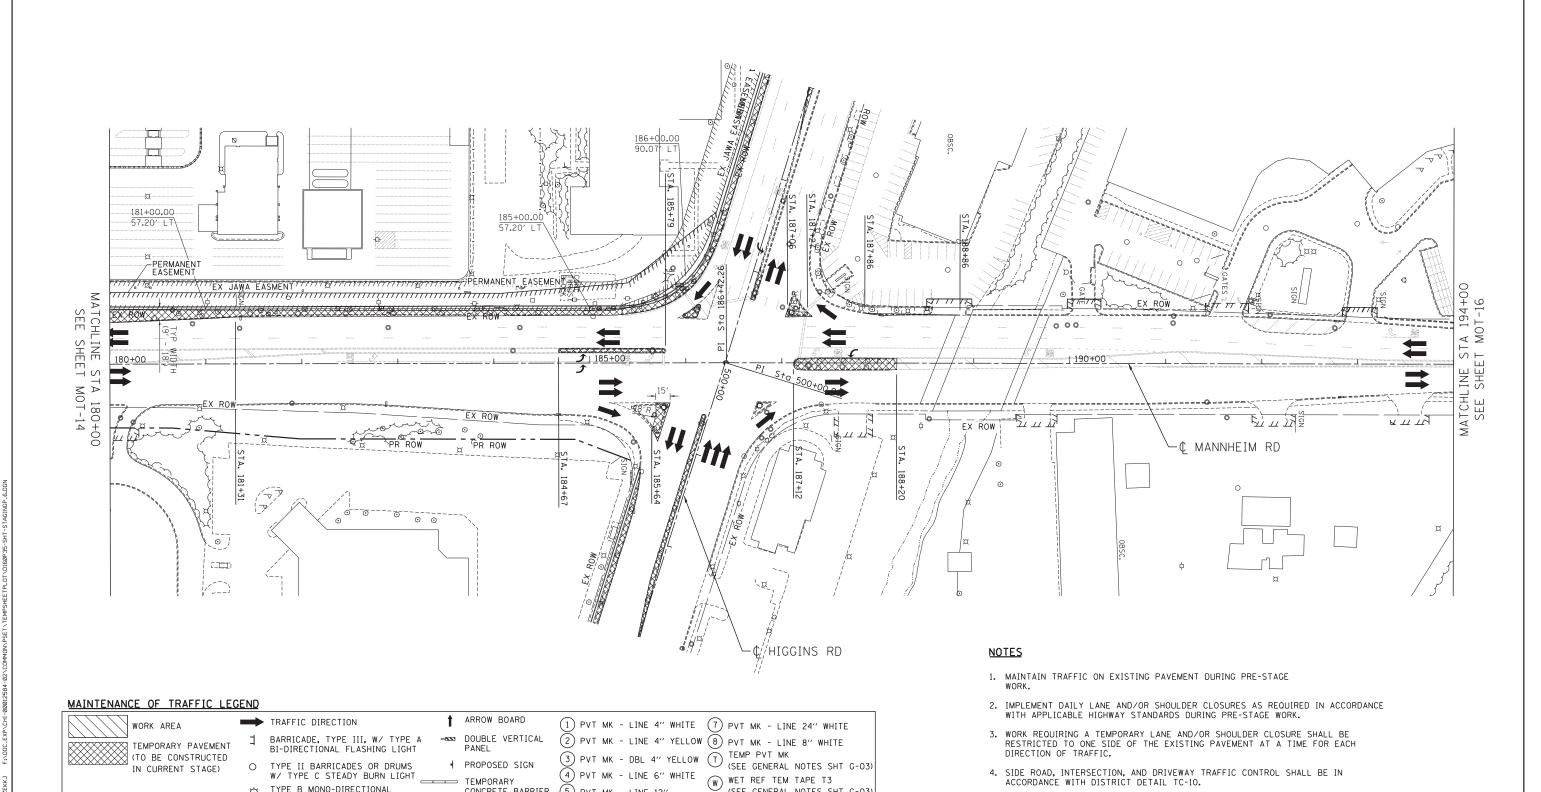

\$FILEL\$ TENG * ASSOCIATES, INC.
ENGINEERS/ARCHITECTS/PLANNERS
CHICAGO, ILLINOIS
PLOT DATE = *DATE*

USER NAME = \$USER\$ DESIGNED -BRH REVISED DRAWN JZP REVISED PLOT SCALE = \$SCALE\$ CHECKED KDA REVISED 10/19/12 REVISED

CONCRETE BARRIER

X RAMP CLOSED

(5) PVT MK - LINE 12"

6 PVT MK - LTRS & SYMB

TYPE B MONO-DIRECTIONAL FLASHING LIGHT

STATE OF ILLINOIS **DEPARTMENT OF TRANSPORTATION**

P PERM PVT MK (SEE PVT MK PLANS)

(SEE GENERAL NOTES SHT G-03)

MAINTENANCE OF TRAFFIC SECTION COUNTY PRE-STAGE 0105-WRS COOK CONTRACT NO. 60P35 SCALE: 1"=50" SHEET NO. OF SHEETS STA. 180+00 TO STA. 194+00