


8888-ref_list_name8888
 10-05-2012, 14:57:18
 F:\DOC\EXP\CHI-00012584-02\COMMON\SET\TEMP\SET\T\TEMP\SET\T\DOT\DI\60P35-SHT-STAGING2EL.B.DGN
 BAIZEKJ

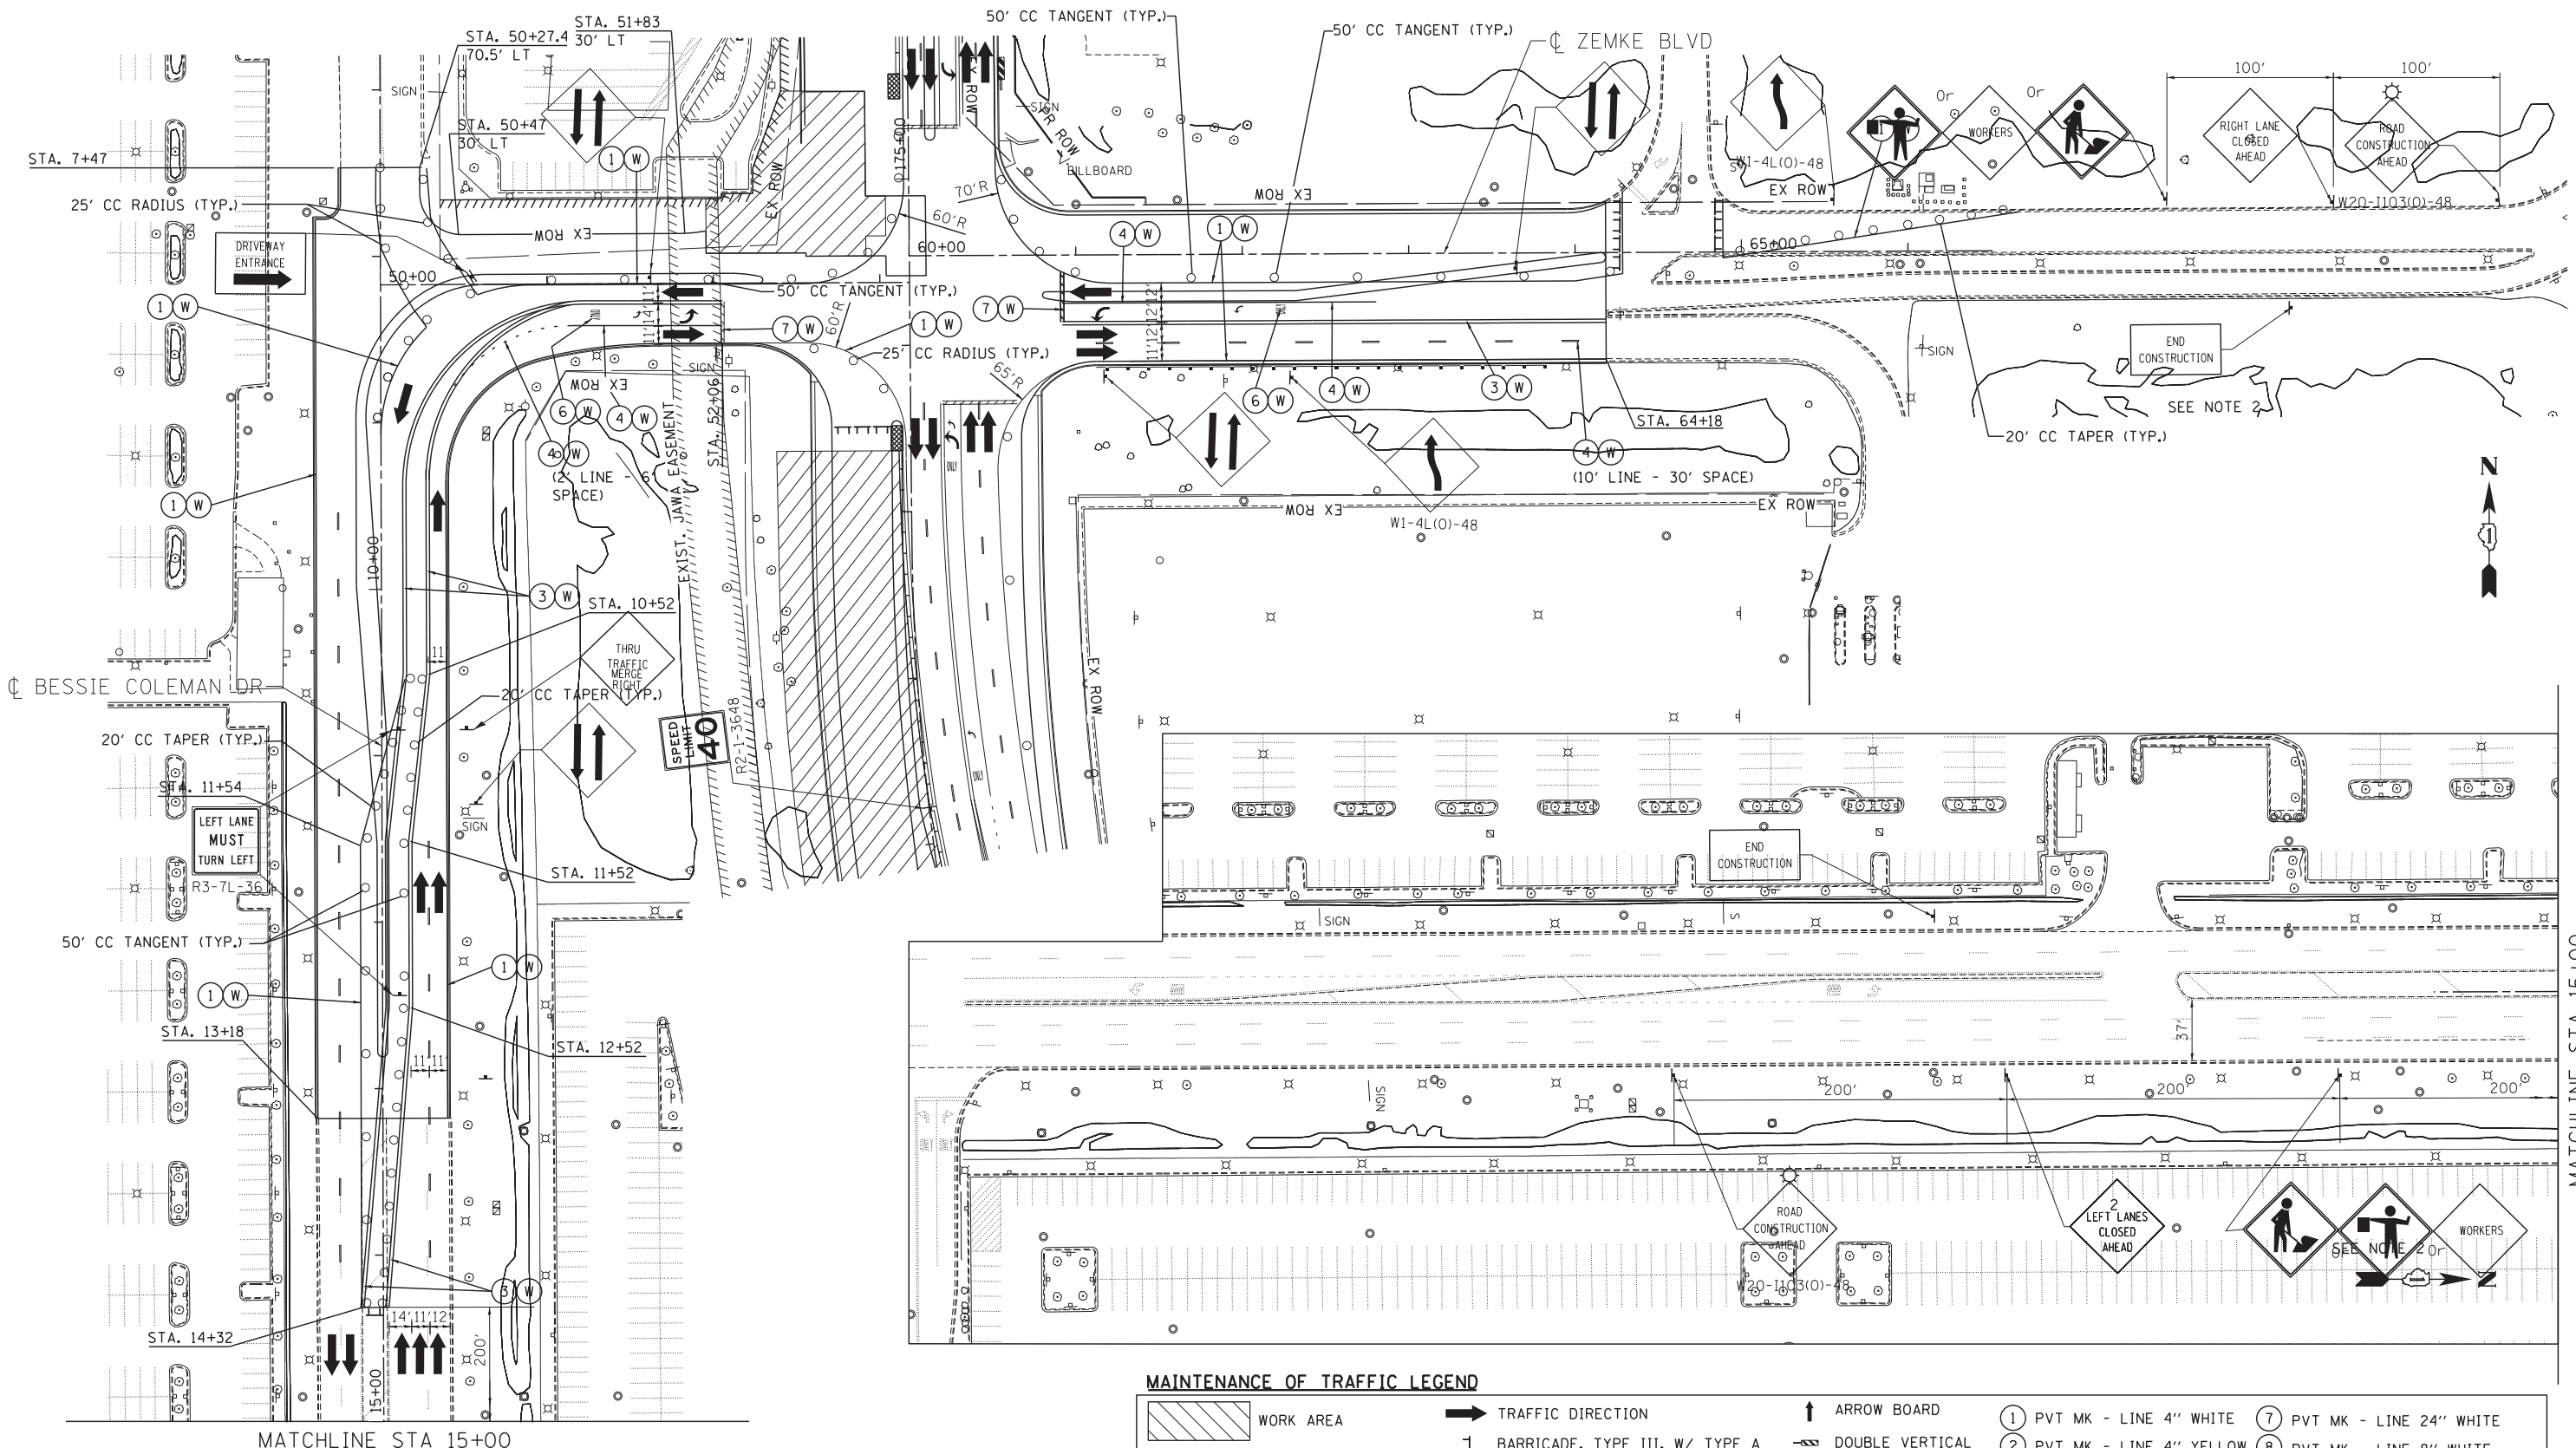

- NOTES:**
- SIDEROAD, INTERSECTION, AND DRIVEWAY TRAFFIC CONTROL SHALL BE IN ACCORDANCE WITH DISTRICT DETAIL TC-10.
 - USE FLAGGER SIGN ONLY WHEN FLAGGER IS PRESENT.
USE WORKER SIGN ONLY WHEN WORKER IS PRESENT.

MAINTENANCE OF TRAFFIC LEGEND			
	WORK AREA		TRAFFIC DIRECTION
	TEMPORARY PAVEMENT (TO BE CONSTRUCTED IN CURRENT STAGE)		BARRICADE, TYPE III, W/ TYPE A BI-DIRECTIONAL FLASHING LIGHT
	TYPE II BARRICADES OR DRUMS W/ TYPE C STEADY BURN LIGHT		ARROW BOARD
	TYPE B MONO-DIRECTIONAL FLASHING LIGHT		DOUBLE VERTICAL PANEL
	PROPOSED SIGN		TEMPORARY CONCRETE BARRIER
	RAMP CLOSED		PVT MK - LINE 4" WHITE
	PVT MK - LINE 4" YELLOW		PVT MK - DBL 4" YELLOW
	PVT MK - LINE 6" WHITE		PVT MK - LINE 12"
	PVT MK - LTRS & SYMB		PVT MK - LINE 24" WHITE
	PVT MK - LINE 8" WHITE		TEMP PVT MK (SEE GENERAL NOTES SHT G-03)
	WET REF TEM TAPE T3 (SEE GENERAL NOTES SHT G-03)		PERM PVT MK (SEE PVT MK PLANS)

STATE OF ILLINOIS
DEPARTMENT OF TRANSPORTATION

MAINTENANCE OF TRAFFIC
STAGE 2 - SUB-STAGE B
ZEMKE BOULEVARD

SCALE: 1"=50' SHEET NO. OF SHEETS STA. TO STA.

F.A. RTE.	SECTION	COUNTY	TOTAL SHEETS	SHEET NO.
	0105-WRS	COOK	537	146
CONTRACT NO. 60P35				
ILLINOIS FED. AID PROJECT				

MOT-65



USER NAME = *USER*	DESIGNED - BRH	REVISED -
PLOT SCALE = *SCALE*	DRAWN - JZP	REVISED -
PLOT DATE = *DATE*	CHECKED - KDA	REVISED -
	DATE - 10/19/12	REVISED -