



NOTE:
PATCHING WORK TO BE DONE BEFORE MILLING

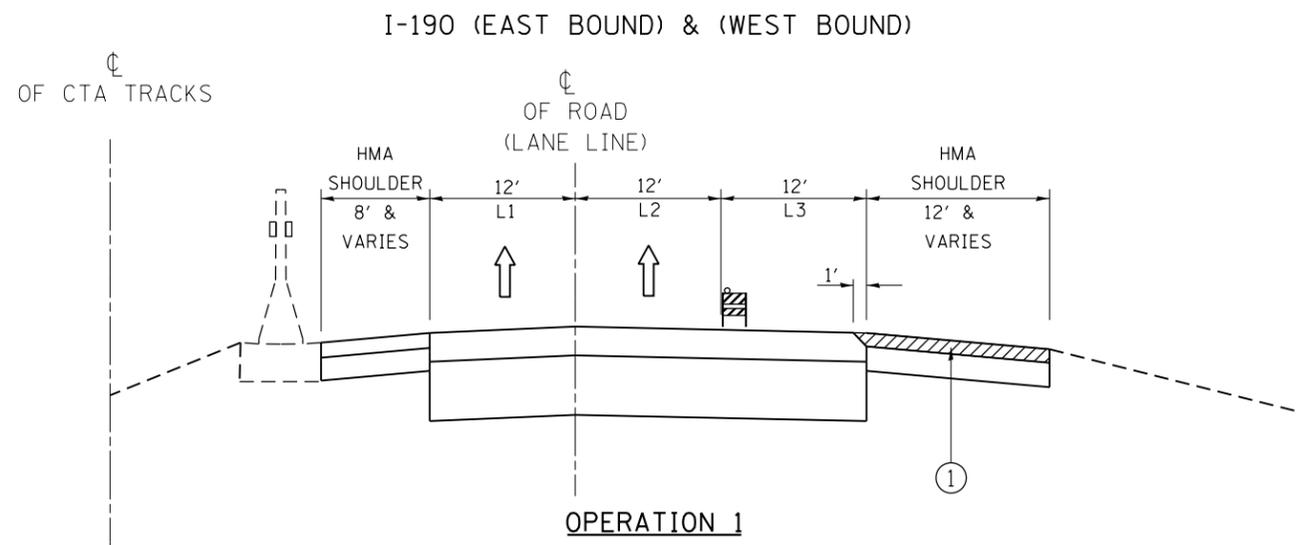

① HOT MIX ASPHALT SURFACE REMOVAL, 3 3/4"


NOTE:

1. BARRICADES/DRUMS TO BE PLACED ON THE SHOULDER WITHIN 2' OF THE EDGE OF THE PAVEMENT DURING NON-WORKING HOURS

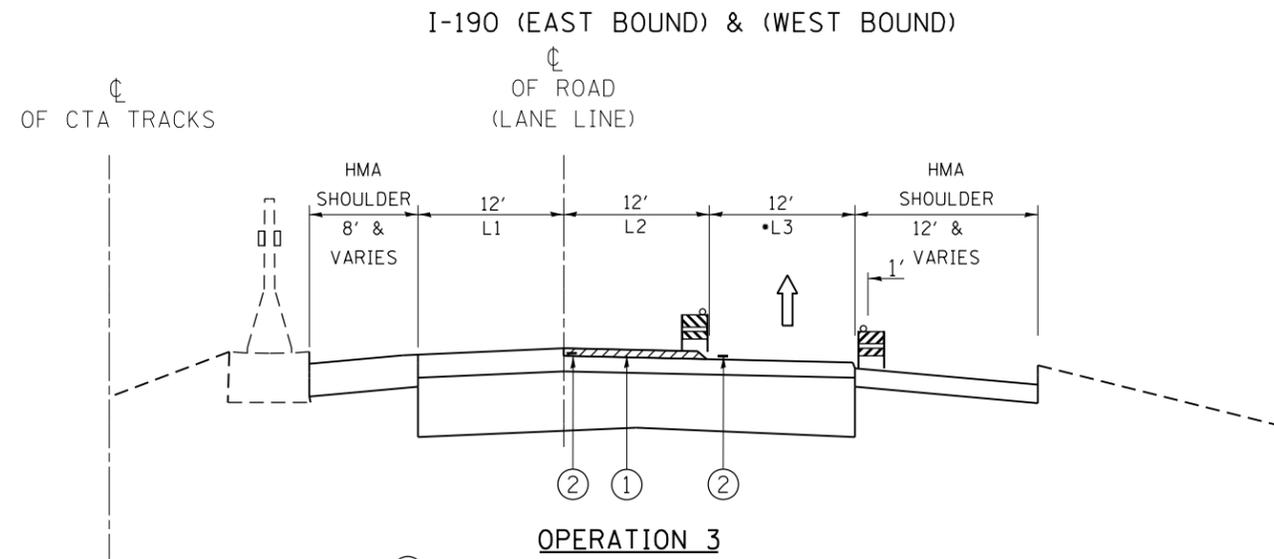

① HOT MIX ASPHALT SURFACE REMOVAL, 2"
② EPOXY PAVEMENT MARKING, 5"
LANE LINE (SKIP-DASH)


* OMIT LANE 3 WHEN IN A 2 LANE SECTION

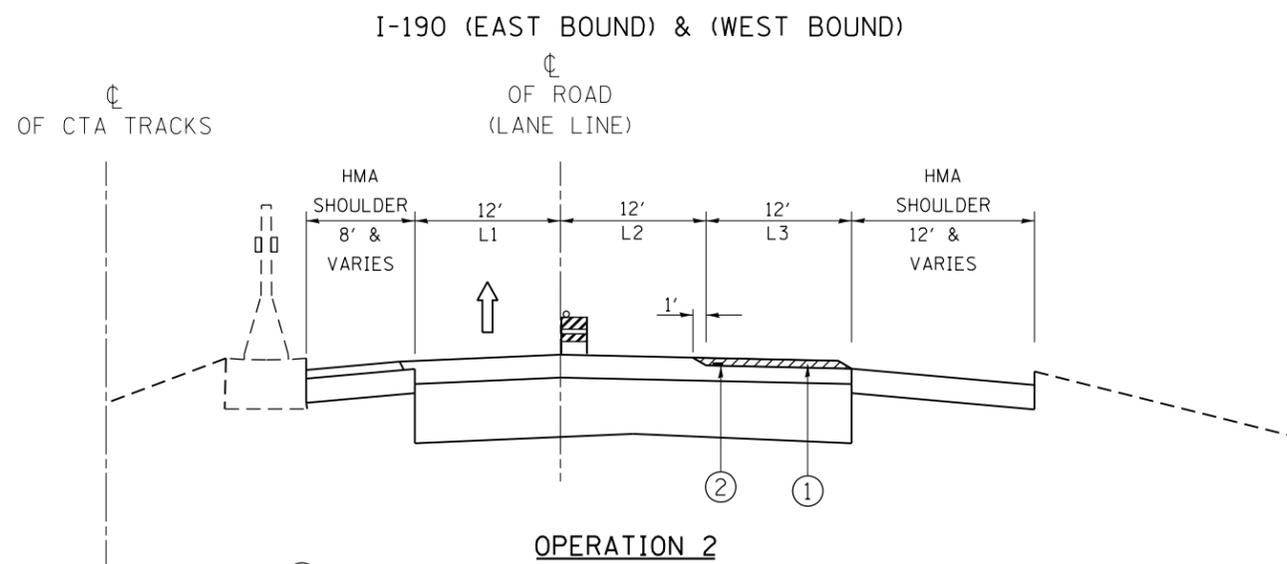

① HOT MIX ASPHALT SURFACE REMOVAL, 2"
② EPOXY PAVEMENT MARKING, 5"
LANE LINE (SKIP-DASH)

NOTE:

1. BARRICADES/DRUMS TO BE PLACED ON THE SHOULDER WITHIN 2' OF THE EDGE OF THE PAVEMENT DURING NON-WORKING HOURS

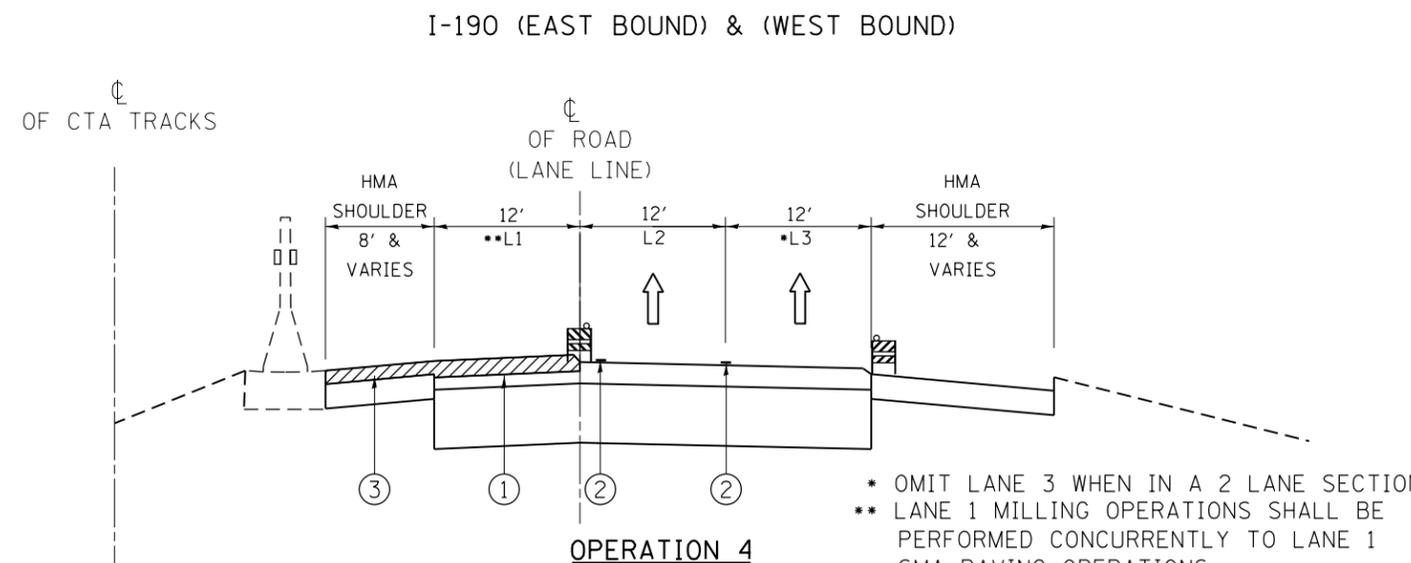

① HOT MIX ASPHALT SURFACE REMOVAL, 4"
② EPOXY PAVEMENT MARKING, 5"
LANE LINE (SKIP-DASH)
③ HOT MIX ASPHALT SURFACE REMOVAL, 3 3/4"

* OMIT LANE 3 WHEN IN A 2 LANE SECTION
** LANE 1 MILLING OPERATIONS SHALL BE PERFORMED CONCURRENTLY TO LANE 1 SMA PAVING OPERATIONS.

FILE NAME =	USER NAME = rodriguezma	DESIGNED -	REVISED -
et:\pw\work\p\dot\rodriguezma\d0299718\0132812-sht-typical.dgn		DRAWN -	REVISED -
	PLOT SCALE = 100.0000' / in.	CHECKED -	REVISED -
	PLOT DATE = 10/18/2012	DATE -	REVISED -

STATE OF ILLINOIS
DEPARTMENT OF TRANSPORTATION

SUGGESTED SEQUENCE OF STAGING
I-190 (O'HARE AIRPORT TO I-90)

SCALE: SHEET NO. 1 OF 1 SHEETS STA. TO STA.

F.A.I. RTE.	SECTION	COUNTY	TOTAL SHEETS	SHEET NO.
190	(0101.6&0102.5)RS-2	COOK	85	13
CONTRACT NO. 60T33			ILLINOIS FED. AID PROJECT	