



WIRING DIAGRAM

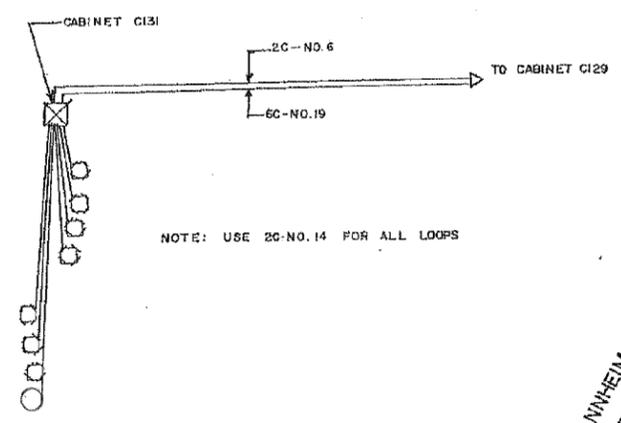

NOTES:

THE FOLLOWING PLAN SHEETS REPRESENT THE EXISTING ELECTRICAL SYSTEMS WITHIN I-190. ALL PROPOSED ELECTRICAL TRAFFIC SYSTEM ITEMS TO BE REMOVED AND REPLACED PERTAIN ONLY TO INDUCTOR LOOP REPLACEMENT WITHIN THE RESURFACING LIMITS.

* AN INDUCTOR LOOP IN THE EASTBOUND BESSIE COLEMAN DRIVE ENTRANCE RAMP SHALL BE ADDED TO THE INDUCTOR LOOP SERIES IN THE EAST BOUND LANES.

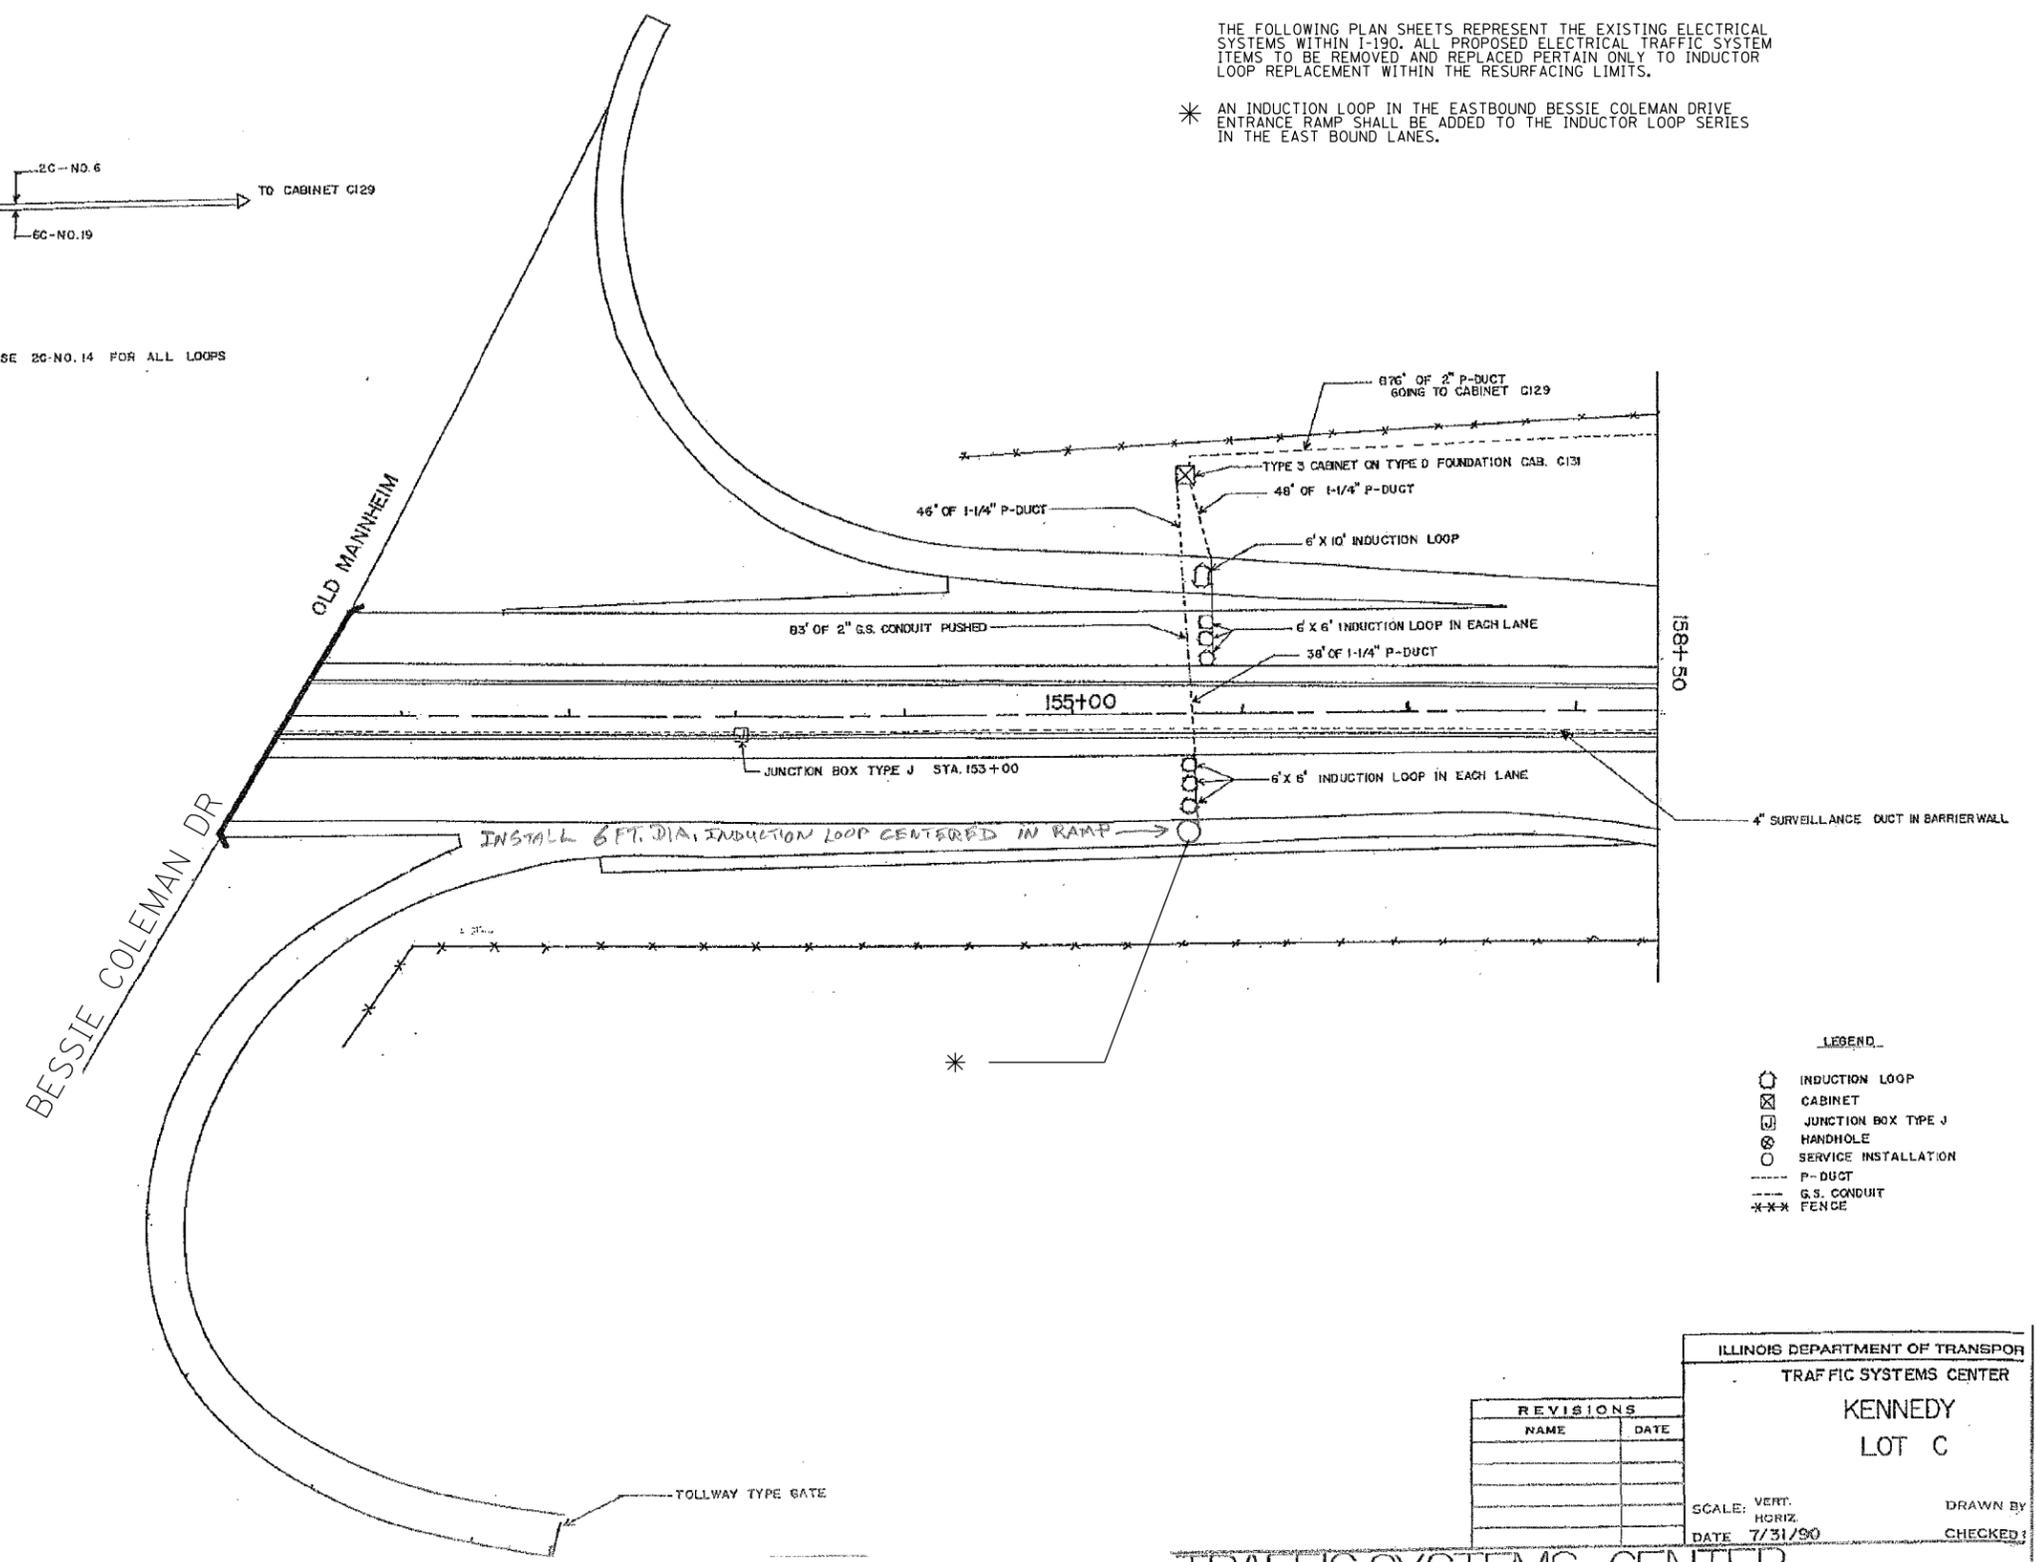

LEGEND

- INDUCTION LOOP
- ⊠ CABINET
- ⊞ JUNCTION BOX TYPE J
- ⊙ HANDHOLE
- SERVICE INSTALLATION
- P-DUCT
- G.S. CONDUIT
- X-X- FENCE

REVISIONS	
NAME	DATE

ILLINOIS DEPARTMENT OF TRANSPORTATION
 TRAFFIC SYSTEMS CENTER
 KENNEDY
 LOT C

SCALE: VERT. _____
 HORIZ. _____
 DATE 7/31/90

DRAWN BY _____
 CHECKED BY _____

TRAFFIC SYSTEMS CENTER

FILE NAME =	USER NAME = rodriguezma	DESIGNED -	REVISED -
c:\pwwork\pwwork\rodriguezma\d0299718\132812-DetectorLoop.dgn		DRAWN -	REVISED -
	PLOT SCALE = 100.0000' / 1" =	CHECKED -	REVISED -
\$MODELNAME\$	PLOT DATE = 10/19/2012	DATE -	REVISED -

STATE OF ILLINOIS
 DEPARTMENT OF TRANSPORTATION

DISTRICT ONE - INDUCTOR LOOP REPLACEMENT
 I-190 (O'HARE AIRPORT TO I-90)

SCALE: SHEET OF SHEETS STA. TO STA.

F.A.I. RTE.	SECTION	COUNTY	TOTAL SHEETS	SHEET NO.
190	(0101.6 & 0102.5)RS-2	COOK	85	44

CONTRACT NO. 60T33
 ILLINOIS FED. AID PROJECT