



PLAN VIEW

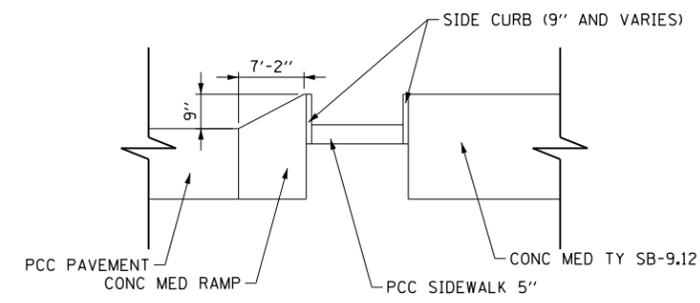


SECTION A-A

PEDESTRIAN REFUGE ISLAND DETAIL
 NOTE: PEDESTRIAN REFUGE ISLAND SHALL BE CONSTRUCTED
 IN ACCORDANCE WITH APPLICABLE PORTIONS OF STANDARD 424031 AND 606301-04

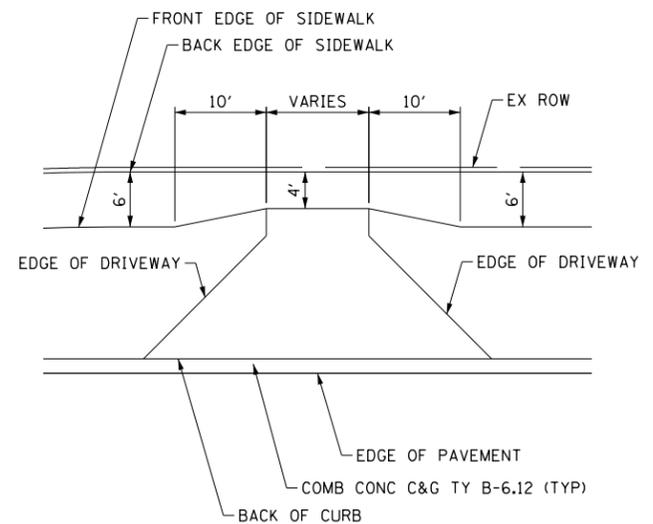

SIDEWALK TRANSITION AT DRIVEWAYS
 (SELECT LOCATIONS AS INDICATED ON PLANS)

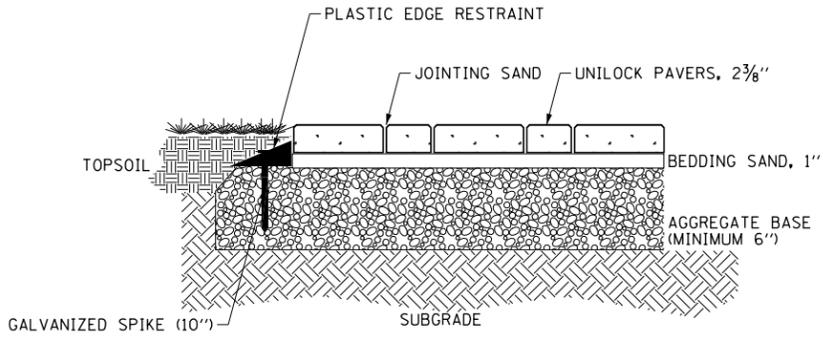

BRICK SIDEWALK DETAIL

FILE NAME =	USER NAME = BAW\jort	DESIGNED - JLV	REVISED -
G:\CH11\0158\Road\Sheets\0160T35-SHT-PLAN\DET-03.dgn		DRAWN - KAL	REVISED -
	PLOT SCALE = 40.000' / in.	CHECKED - RCB	REVISED -
	PLOT DATE = 11/1/2012	DATE - 10/31/2012	REVISED -

STATE OF ILLINOIS
DEPARTMENT OF TRANSPORTATION

PEDESTRIAN REFUGE ISLAND AND SIDEWALK DETAILS

SCALE: N.T.S. SHEET NO. 103 OF 919 SHEETS

F.A.P. RTE.	SECTION	COUNTY	TOTAL SHEETS	SHEET NO.
305	(1920.01,1518,2022&1922.4B)R	COOK	919	103
CONTRACT NO. 60T35				
FED. ROAD DIST. NO. 1 ILLINOIS FED. AID PROJECT				