



STAGE 2

1. USE STAGE 2 STAGING PLAN SHEETS (SEE SHEETS NO. 133 TO 135).
2. ESTABLISH TRAFFIC FLOW ON EASTBOUND AND WESTBOUND I-94 EDENS LANES WITH 3 LANES IN EACH DIRECTION. TRAFFIC SHALL SHIFT AND TAPER FROM 12' TO 11' ENTERING CONSTRUCTION LIMITS. LANES WILL SHIFT AND TAPER BACK TO EXISTING CONFIGURATION EXITING CONSTRUCTION LIMITS. ACCESS TO RAMP A SHALL BE MAINTAINED AT ALL TIMES. ACCESS TO RAMP D SHALL BE MAINTAINED EXCEPT DURING APPROVED DETOUR. RAMP D PAVEMENT SHALL BE COMPLETED DURING DETOUR (SEE SHEET NO.135 FOR APPROVED DETOUR ROUTE). CONTRACTOR MAY BEGIN PAVEMENT CONSTRUCTION AND GRADING PRIOR TO DETOUR BUT ANY AND ALL ACTIVITIES SHALL NOT IMPACT RAMP D TRAFFIC.
3. REMOVE PAVEMENT, SHOULDER, CURB AND GUTTER, AND ALL DRAINAGE ITEMS ALONG EAST AND WEST SIDES OF INTERSTATE 94.
4. GRADE DITCHES AND SIDESLOPES ALONG BOTH SIDES OF INTERSTATE 94 AS SHOWN IN PLANS.
5. INSTALL STORM SEWER AND STRUCTURES ALONG BOTH SIDES OF INTERSTATE 94.
6. INSTALL PERMANENT LIGHTING ALONG BOTH SIDES OF INTERSTATE 94.
7. CONSTRUCT PAVEMENT AND SHOULDERS FOR AUXILIARY LANE EXTENSIONS.
8. PLACE PERMANENT PAVEMENT MARKINGS ALONG EASTBOUND AND WESTBOUND LANES.
9. COMPLETE LANDSCAPING ALONG BOTH SIDES OF INTERSTATE 94.
10. COMPLETE STEEL BEAM REPAIRS ON THE WILLOW ROAD BRIDGE OVER INTERSTATE 94. THE CONTRACTOR SHALL PROVIDE A MAINTENANCE OF TRAFFIC PLAN FOR THIS WORK. THE MAINTENANCE OF TRAFFIC PLAN SHALL BE SUBMITTED TO THE ENGINEER FOR APPROVAL. THIS MAINTENANCE OF TRAFFIC PLAN SHALL BE INCLUDED IN THE COST OF TRAFFIC CONTROL AND PROTECTION (EXPRESSWAYS).

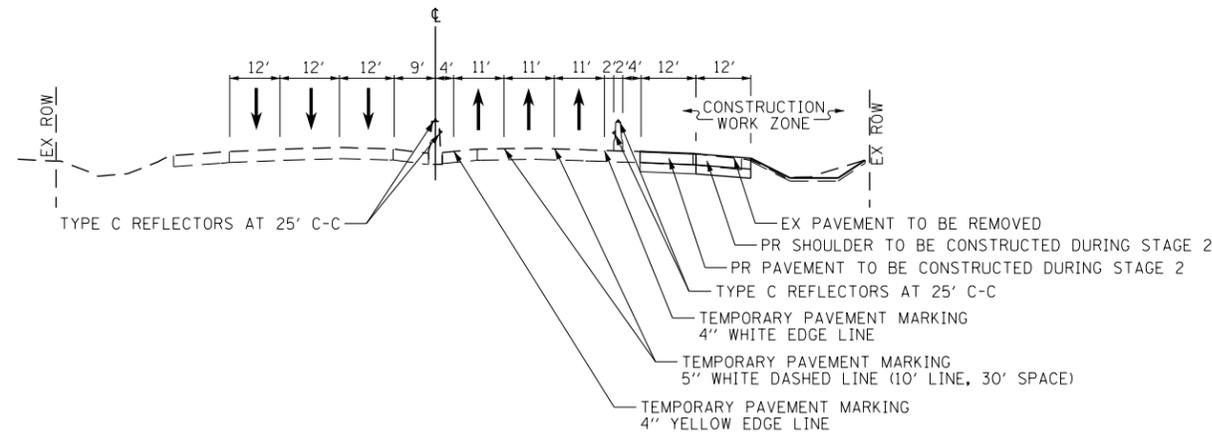


MAINTENANCE OF TRAFFIC TYPICAL SECTION - STAGE 2

INTERSTATE 94
STATION 420+27.00 TO STATION 425+53.00

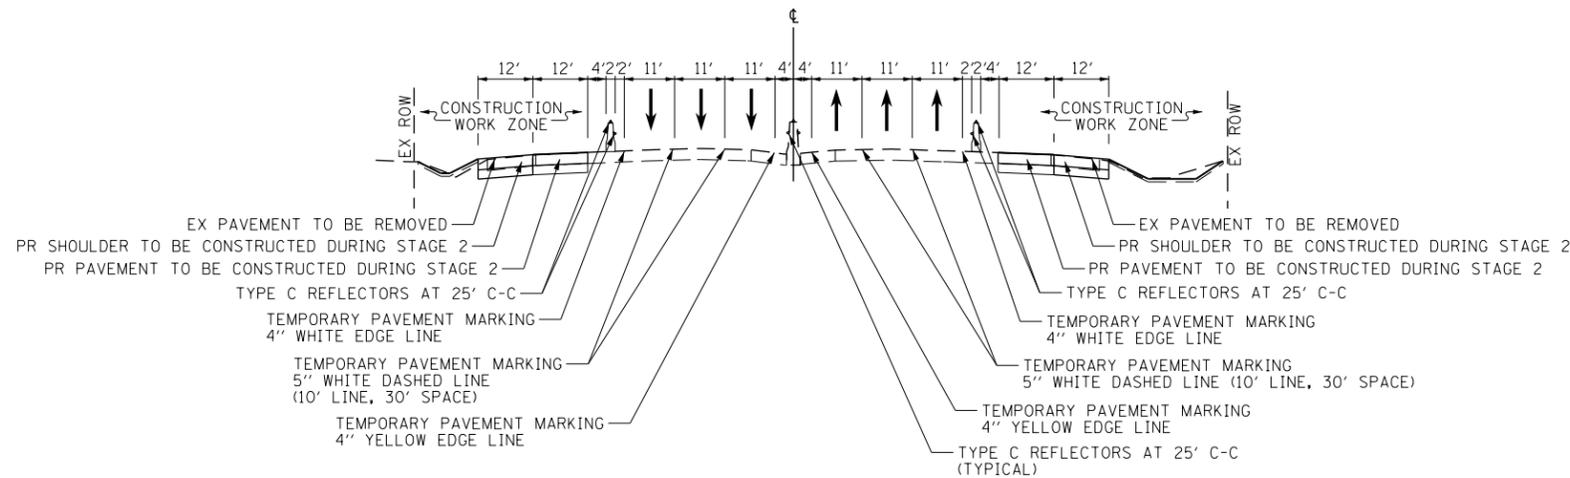

MAINTENANCE OF TRAFFIC TYPICAL SECTION - STAGE 2

INTERSTATE 94
STATION 425+53.00 TO STATION 433+70.00

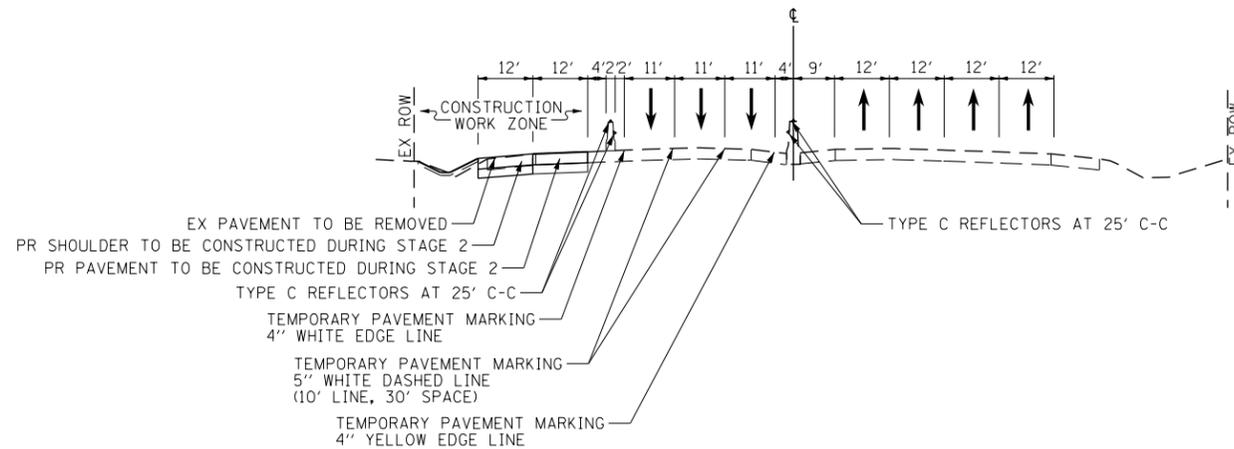

MAINTENANCE OF TRAFFIC TYPICAL SECTION - STAGE 2

INTERSTATE 94
STATION 433+70.00 TO STATION 437+39.00

| | | | |
|--|-----------------------|-------------------|-----------|
| FILE NAME = | USER NAME = BAW:tor.t | DESIGNED - | REVISED - |
| G:\CH11\0158\Road\Sheets\0160135-SHT-STAGING-TYPICALS_94.dgn | | DRAWN - | REVISED - |
| PLOT SCALE = 100.0000' / in. | | CHECKED - | REVISED - |
| PLOT DATE = 11/29/2012 | | DATE = 10/31/2012 | REVISED - |

**STATE OF ILLINOIS
DEPARTMENT OF TRANSPORTATION**

**SUGGESTED CONSTRUCTION PROCEDURES AND
MAINTENANCE OF TRAFFIC TYPICAL SECTIONS AND NOTES
INTERSTATE 94**

SCALE: N.T.S. SHEET NO. 110 OF 919 SHEETS

| F.A.P. RTE. | SECTION | COUNTY | TOTAL SHEETS | SHEET NO. |
|---|------------------------------|--------|--------------------|-----------|
| 305 | (1920.01,1518,2022&1922.4)BR | COOK | 919 | 110 |
| FED. ROAD DIST. NO. 1 ILLINOIS FED. AID PROJECT | | | CONTRACT NO. 60T35 | |