


STAGE 1 TEMPORARY PAVEMENT TYPICAL SECTION AT MEDIAN

ILLINOIS ROUTE 43
STATION 503+88 TO STATION 505+53
STATION 506+10 TO STATION 515+46

NOTE:

THE TEMPORARY PAVEMENT SHALL BE SLOPED AT A MINIMUM OF 0.5%, DEPENDING ON THE LOCATION OF THE TEMPORARY PAVEMENT, IT WILL BE SLOPED TO FLOW TOWARDS THE EDGE OF PAVEMENT OR CROWNED IN THE MIDDLE TO ACHIEVE A MINIMUM SLOPE OF 0.5%.

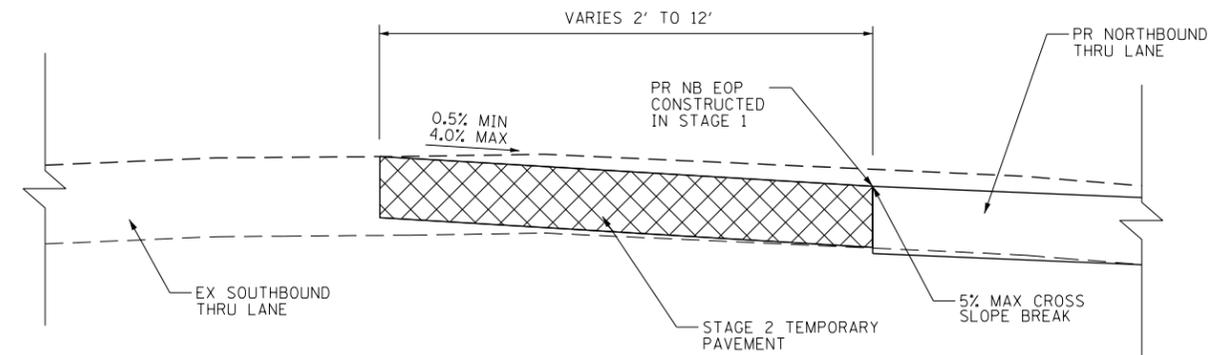


STAGE 2 TEMPORARY PAVEMENT TYPICAL SECTION

ILLINOIS ROUTE 43
STATION 516+00 TO STATION 517+60
STATION 524+50 TO STATION 525+45

NOTE:

THIS CONDITION REPRESENTS THE AREAS WHERE THE NEWLY CONSTRUCTED NB PAVEMENT IS LOWER THAN THE EXISTING PAVEMENT AND CAN BE TIED INTO THE EXISTING PAVEMENT WITH A 4.0% SLOPE OR FLATTER. THE TEMPORARY PAVEMENT SHALL BE SLOPED AT A MINIMUM OF 0.5%.

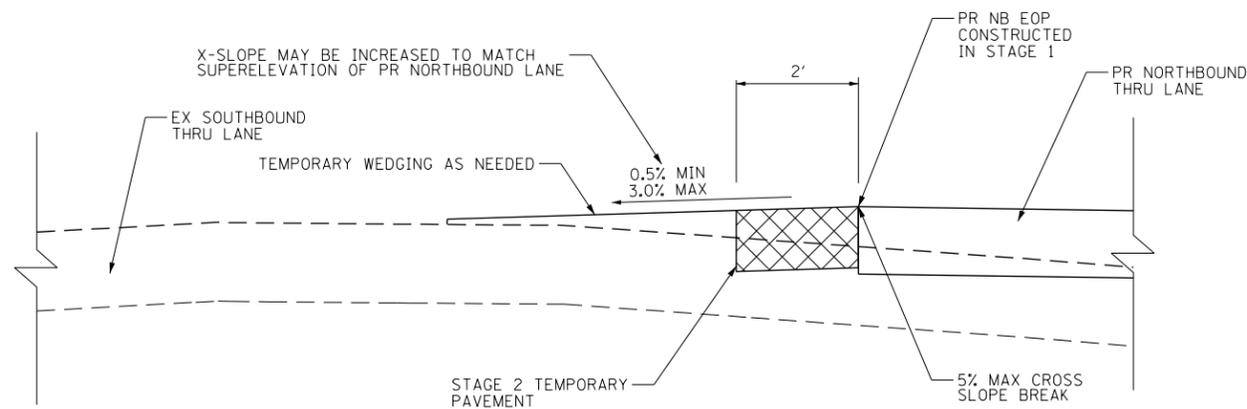


STAGE 2 TEMPORARY PAVEMENT TYPICAL SECTION

ILLINOIS ROUTE 43
STATION 517+60 TO STATION 521+50

NOTE:

THIS CONDITION REPRESENTS THE AREAS WHERE THE NEWLY CONSTRUCTED NB PAVEMENT IS HIGHER THAN THE EXISTING PAVEMENT AND CANNOT BE TIED INTO THE EXISTING PAVEMENT WITH A 3.0% SLOPE OR FLATTER.

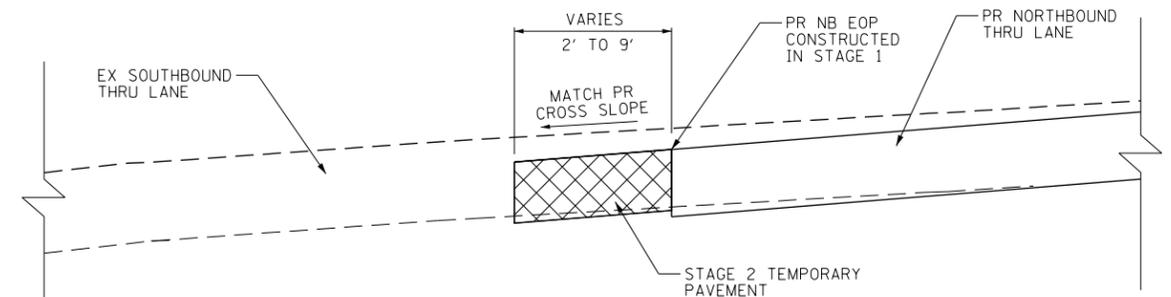

STAGE 2 TEMPORARY PAVEMENT TYPICAL SECTION

ILLINOIS ROUTE 43
STATION 521+50 TO STATION 524+50

NOTE:

THIS CONDITION REPRESENTS THE AREAS WHERE THE NEWLY CONSTRUCTED NB PAVEMENT IS LOWER THAN THE EXISTING PAVEMENT AND CANNOT BE TIED INTO THE EXISTING PAVEMENT WITH A 3.0% SLOPE OR FLATTER.

GENERAL NOTES:

1. THE DROP OFF POLICY (SAFETY 4-08, UPDATED 8/27/10) MUST BE FOLLOWED FOR ALL STAGES.
2. IN ALL CONDITIONS, THE MAXIMUM CROSS SLOPE BREAK IS 5% WITHIN THE TRAVELWAY.

FILE NAME =	USER NAME = BAW:tor.t	DESIGNED - DBC	REVISED -
G:\CH11\0158\Road\Road-GV\Sheets\0160T35-SHT-STAGING-TYPICALS.dgn		DRAWN - FY	REVISED -
PLOT SCALE = 100.0000' / 1in.		CHECKED - RCB	REVISED -
PLOT DATE = 11/29/2012		DATE - 10/31/2012	REVISED -

STATE OF ILLINOIS
DEPARTMENT OF TRANSPORTATION

SUGGESTED CONSTRUCTION PROCEDURES AND
MAINTENANCE OF TRAFFIC TYPICAL SECTIONS AND NOTES
TEMPORARY PAVEMENT - ILLINOIS ROUTE 43

SCALE: N.T.S. SHEET NO. 112 OF 919 SHEETS

F.A.P. RTE.	SECTION	COUNTY	TOTAL SHEETS	SHEET NO.
305	(1920.01,1518,2022&1922.4B)R	COOK	919	112
FED. ROAD DIST. NO. 1 ILLINOIS FED. AID PROJECT			CONTRACT NO. 60T35	