


ILLINOIS ROUTE 43

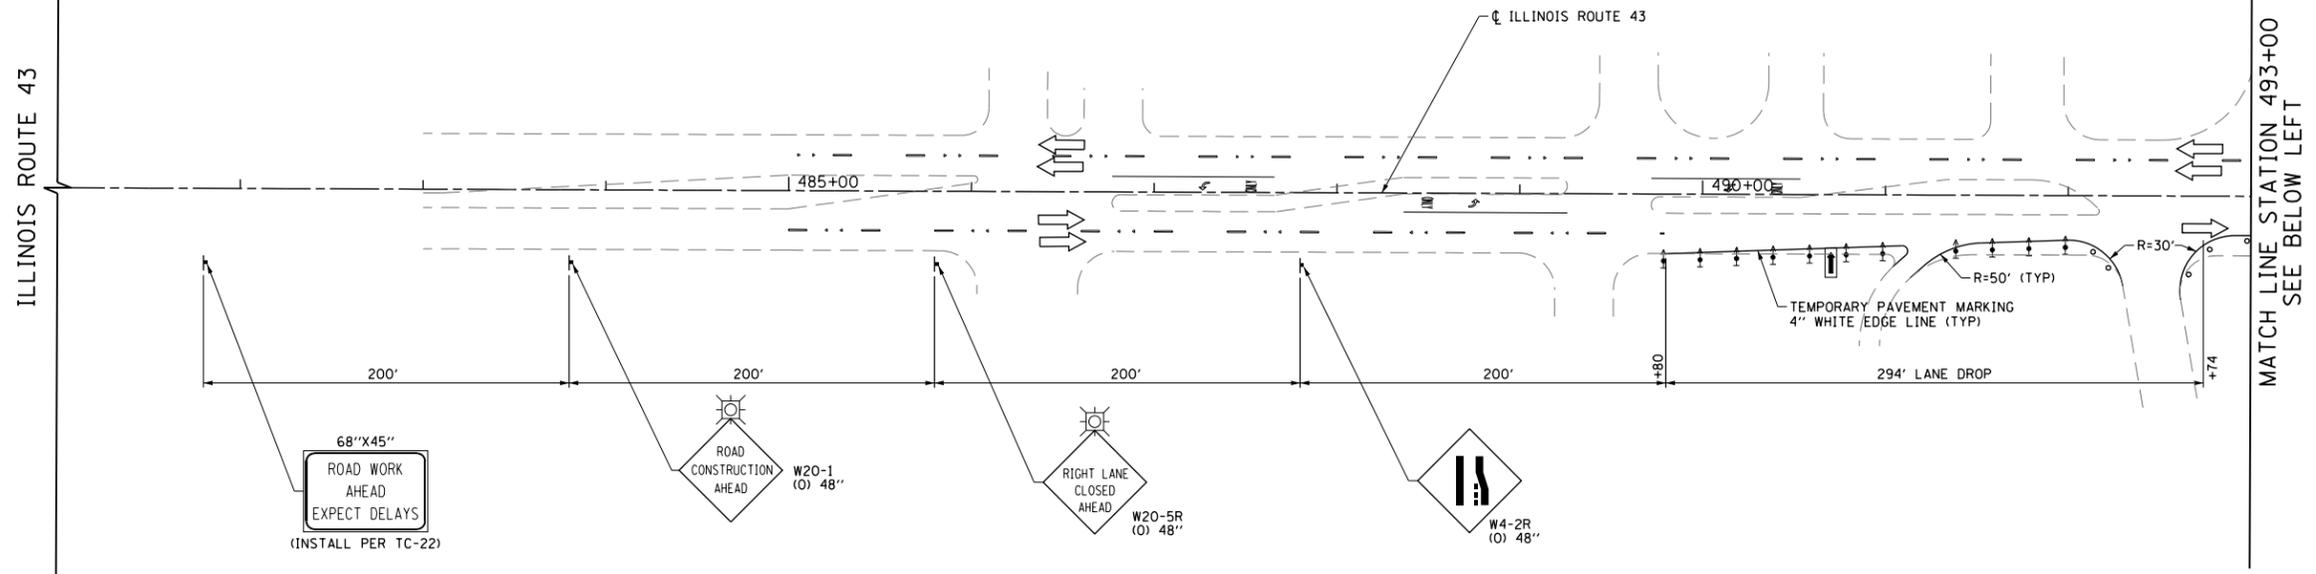


MATCH LINE STATION 493+00
SEE BELOW LEFT

LEGEND

- CONSTRUCTION WORK ZONE
- POST-STAGE 1 CONSTRUCTION WORK ZONE
- PRE-STAGE 3 CONSTRUCTION WORK ZONE
- TEMPORARY PAVEMENT TO BE CONSTRUCTED PRE-STAGE 1
- TEMPORARY PAVEMENT TO BE CONSTRUCTED POST-STAGE 1
- ARROW BOARD
- SIGN TO BE PLACED ON PERMANENT OR PORTABLE SUPPORT
- MONODIRECTIONAL FLASHING LIGHT
- DRUMS WITH STEADY BURN MONO-DIRECTIONAL LIGHT @ 50' C-C (TYP), 25' C-C IN CURVES AND RADII, AND 20' C-C IN TAPERS
- DRUMS WITH STEADY BURN BI-DIRECTIONAL LIGHT @ 50' C-C (TYP), 25' C-C IN CURVES AND RADII, AND 20' C-C IN TAPERS
- TYPE III BARRICADE WITH TWO (2) FLASHING LIGHTS
- VERTICAL PANELS WITH STEADY BURN MONO-DIRECTIONAL LIGHT @ 50' C-C (TYP), 25' C-C IN CURVES AND RADII, AND 20' C-C IN TAPERS
- DOUBLE VERTICAL PANELS WITH STEADY BURN BI-DIRECTIONAL LIGHT @ 50' C-C (TYP), 25' C-C IN CURVES AND RADII, AND 20' C-C IN TAPERS
- MONO-DIRECTIONAL INDICATOR BARRICADES WITH STEADY BURN LIGHTS @ 20' C-C
- DIRECTION OF TRAFFIC FLOW
- 1 DRIVEWAY ENTRANCE 30" X 30" SEE TC-26
- 2 DRIVEWAY ENTRANCE 30" X 30" SEE TC-26
- 3 R3-2 24" X 24"
- 4 STOP R1-1
- 5 CAUTION NEW LANES OPEN STOP HERE 30" X 36"
- 6 ONE WAY R6-1R 36" X 12"

SEE ABOVE RIGHT
MATCH LINE STATION 493+00

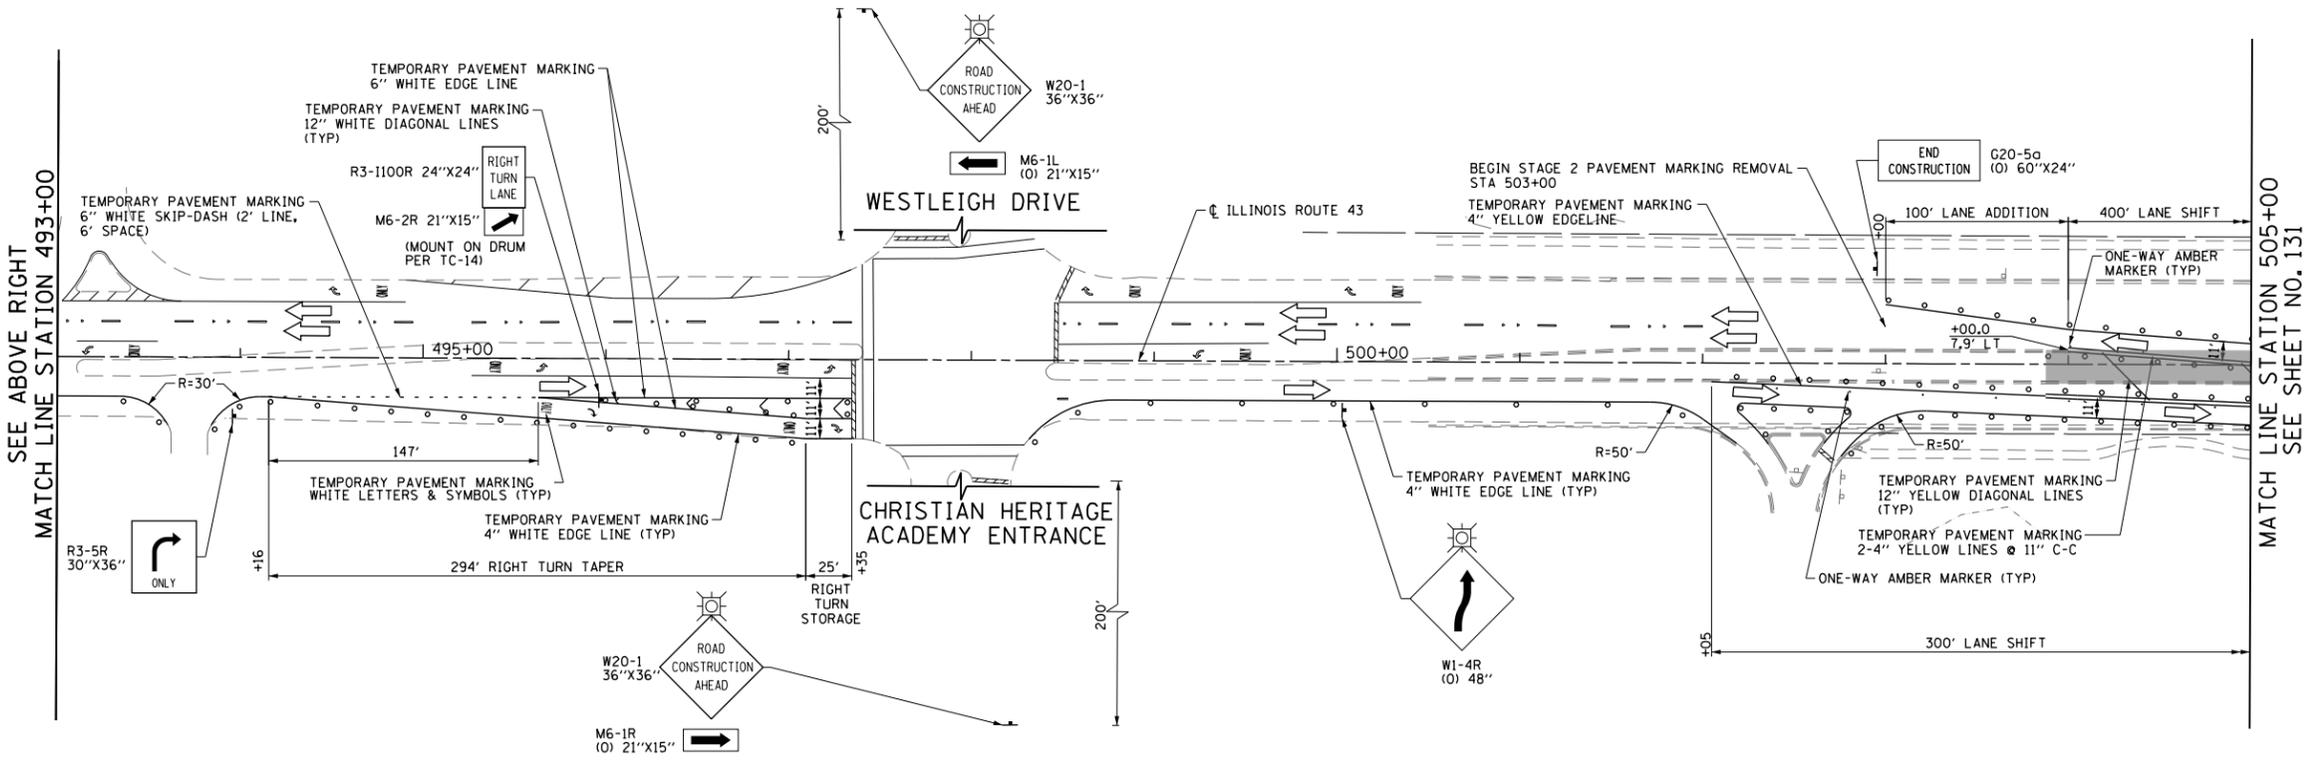

MATCH LINE STATION 505+00
SEE SHEET NO. 131

FILE NAME =	USER NAME = BAW:ort	DESIGNED - DBC	REVISED -
G:\CH11\0158\Road\Road-GV\Sheets\DI60T35-SHT-STAGING-2-08.dgn		DRAWN - FY	REVISED -
	PLOT SCALE = 100.000' / in.	CHECKED - RCB	REVISED -
	PLOT DATE = 11/29/2012	DATE - 10/31/2012	REVISED -

STATE OF ILLINOIS
DEPARTMENT OF TRANSPORTATION

SUGGESTED CONSTRUCTION PROCEDURES AND
MAINTENANCE OF TRAFFIC - ILLINOIS ROUTE 43 STAGE 2
SCALE: 1" = 50' SHEET NO. 130 OF 919 SHEETS STA. 481+00 TO STA. 505+00

F.A.P. RTE.	SECTION	COUNTY	TOTAL SHEETS	SHEET NO.
305	(1920.01,1518,2022&1922,4BIR	COOK	919	130
FED. ROAD DIST. NO. 1 ILLINOIS FED. AID PROJECT			CONTRACT NO. 60T35	