




MATCH LINE STATION 705+00
SEE SHEET NO. 153

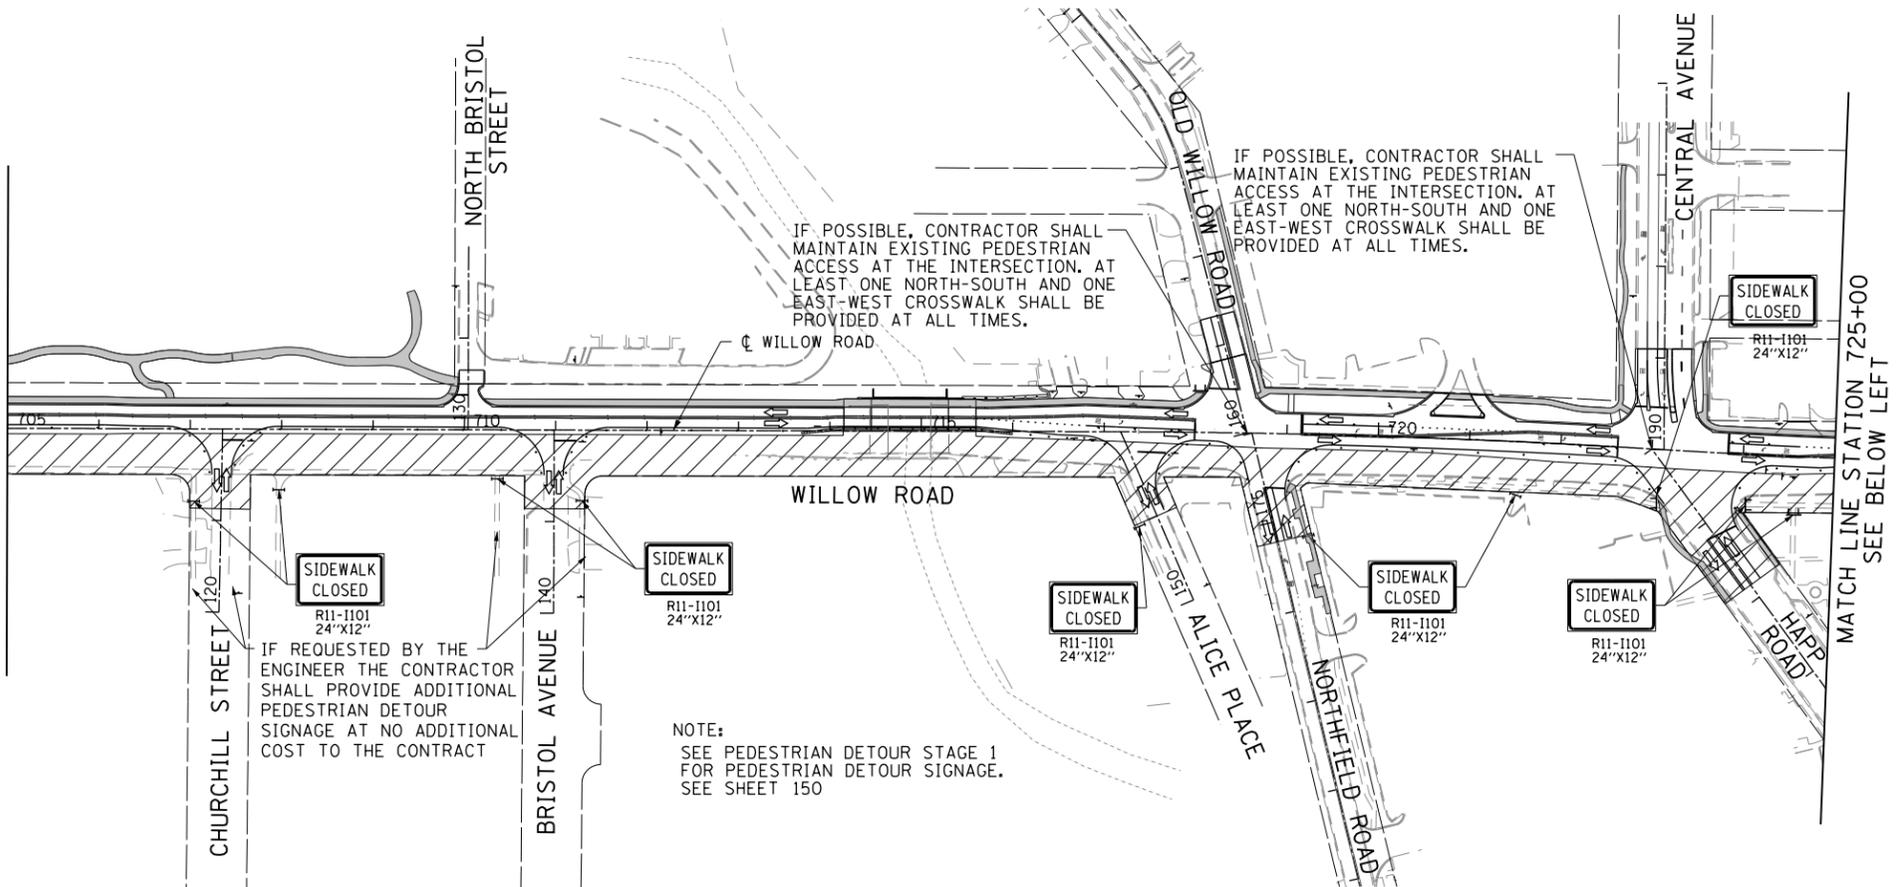


LEGEND

	CONSTRUCTION WORK ZONE
	SIDEWALK OPEN DURING STAGE 2
	DETECTABLE PEDESTRIAN CHANNELIZING BARRICADE
	BARRICADE OR DRUM
	SIGN



SEE ABOVE RIGHT
MATCH LINE STATION 725+00

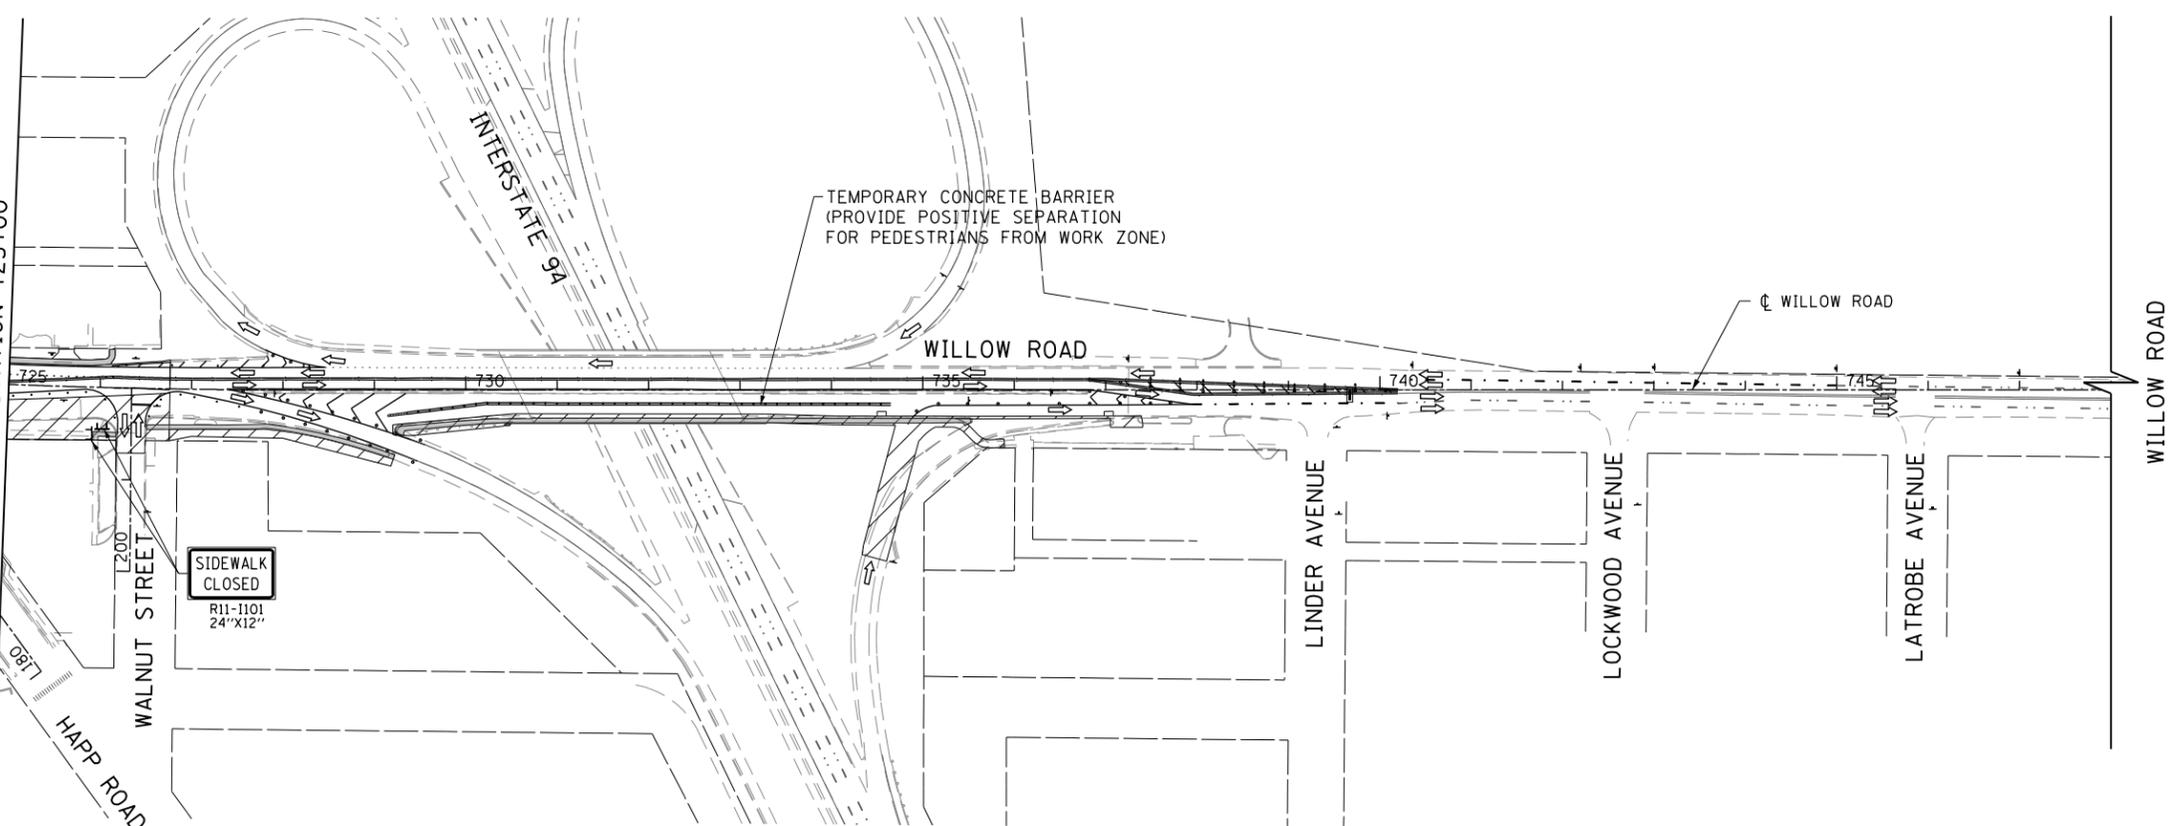

F.A.P. RTE.	SECTION	COUNTY	TOTAL SHEETS	SHEET NO.
305	(1920.01,1518,2022&1922.4B)R	COOK	919	154
CONTRACT NO. 60T35				
FED. ROAD DIST. NO. 1 ILLINOIS FED. AID PROJECT				

FILE NAME =	USER NAME = BAWtor.t	DESIGNED - DBC	REVISED -
G:\CH11\0158\Road\Road-GV\Sheets\0160T35-SHT-STAGING-2-P3.dgn		DRAWN - FY	REVISED -
PLOT SCALE = 200.000' / in.		CHECKED - RCB	REVISED -
PLOT DATE = 11/30/2012		DATE - 10/31/2012	REVISED -

**STATE OF ILLINOIS
DEPARTMENT OF TRANSPORTATION**

PEDESTRIAN DETOUR PLAN STAGE 2

SCALE: 1" = 100' SHEET NO. 154 OF 919 SHEETS STA. 705+00 TO STA. 748+00