
 


- IRRIGATION LEGEND**
- 10" VALVE IN VALVE BOX
 - CONTROLLER FOR VALVE IN VALVE BOX
 - 2" PVC
 - 1 1/2" PVC
 - 2" UG CONDUIT, GALVANIZED STEEL
 - SPRAY SPRINKLER
 - BACKFLOW PREVENTER IN ENCLOSURE
 - QUICK COUPLER

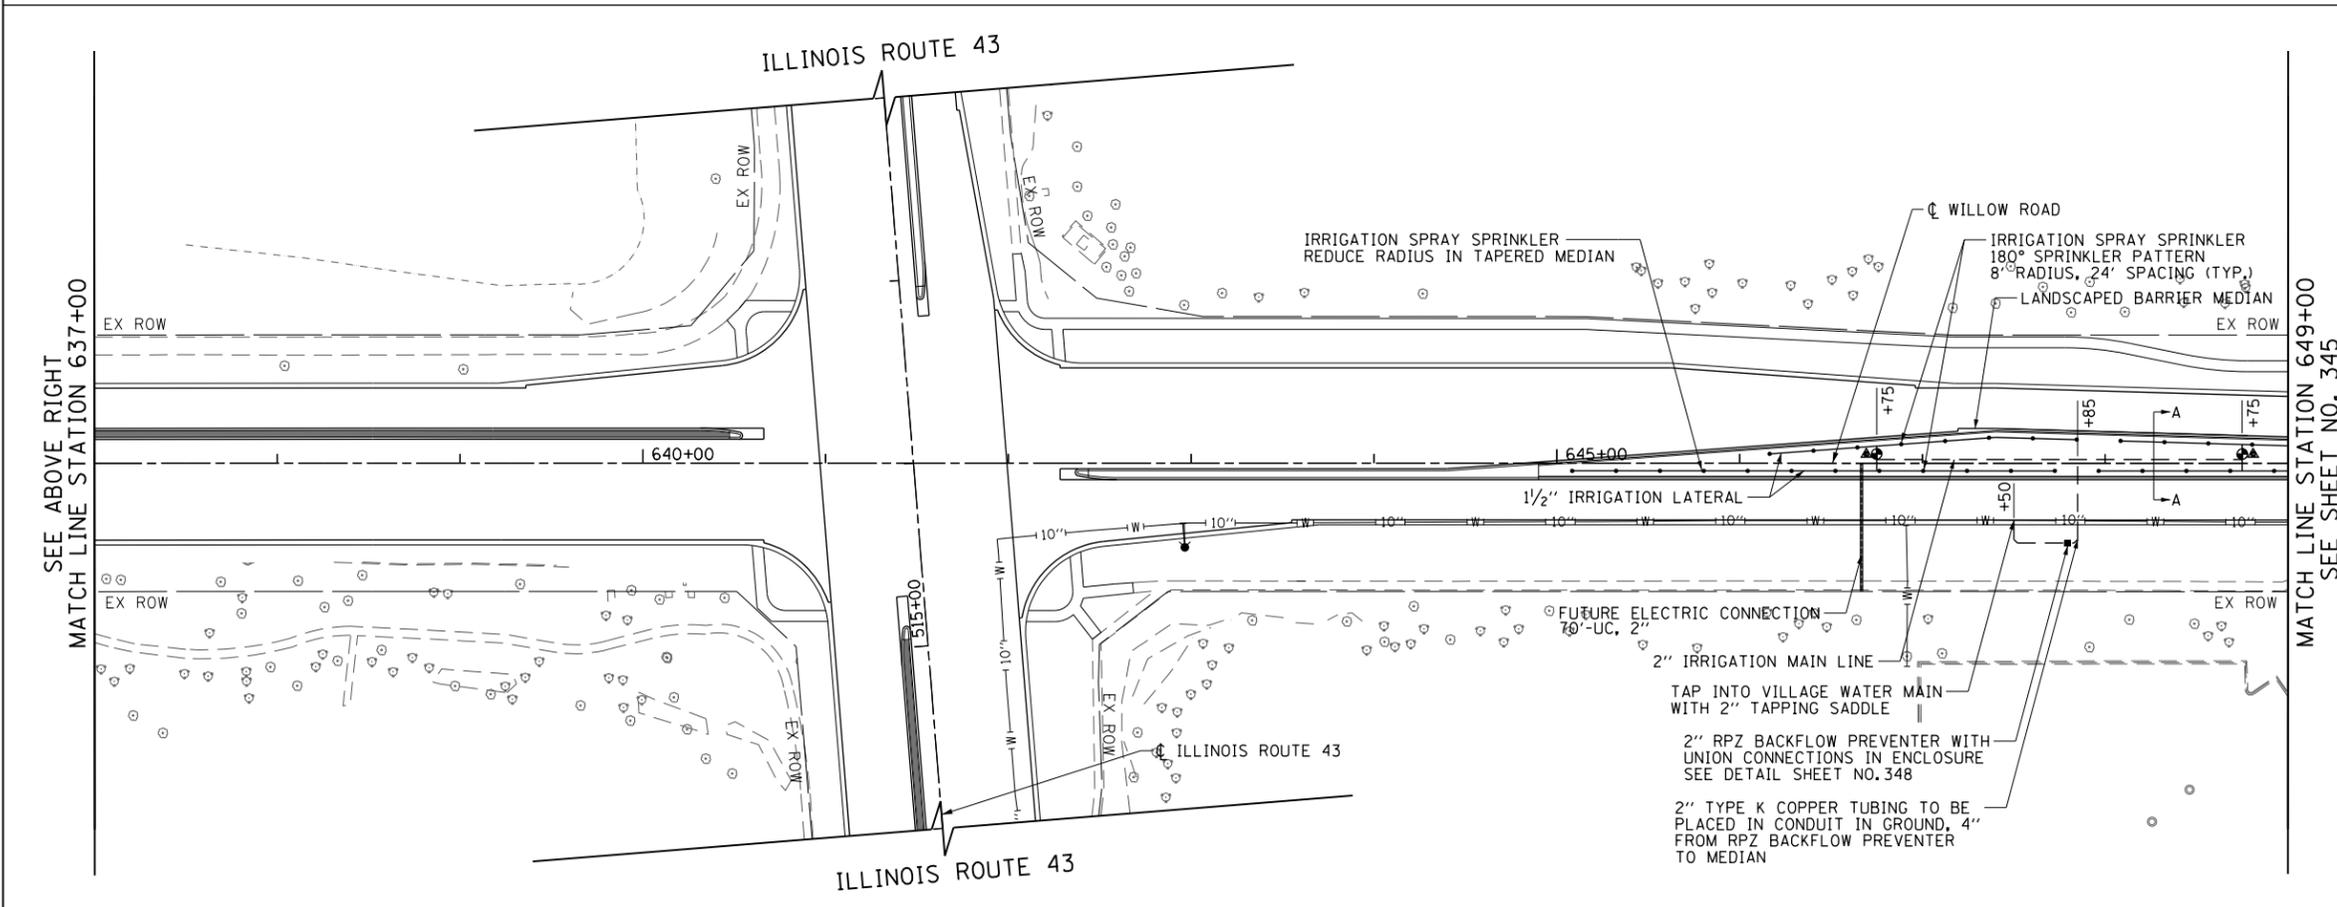

- NOTES**
1. ALL LABOR AND MATERIALS REQUIRED FOR INSTALLATION OF A COMPLETE IRRIGATION SYSTEM SHALL BE INCLUDED IN THE LUMP SUM CONTRACT PRICE FOR IRRIGATION SYSTEM.
 2. THE CONDUIT FOR FUTURE MEDIAN ELECTRIC CONNECTIONS WILL BE MEASURED FOR PAYMENT SEPARATELY.

FILE NAME =	USER NAME = BAWtor.t	DESIGNED - JLV	REVISED -
G:\CH11\0158\Road\Sheets\0160T35-SHT-IRRIG-01.dgn		DRAWN - KAL	REVISED -
PLOT SCALE = 100.000' / in.		CHECKED - RCB	REVISED -
PLOT DATE = 11/28/2012		DATE - 10/31/2012	REVISED -

**STATE OF ILLINOIS
DEPARTMENT OF TRANSPORTATION**

WILLOW ROAD IRRIGATION PLAN

SCALE: 1" = 50' SHEET NO. 344 OF 919 SHEETS STA. 625+00 TO STA. 649+00

F.A.P. RTE.	SECTION	COUNTY	TOTAL SHEETS	SHEET NO.
305	(1920.01,1518,2022&1922.4)BR	COOK	919	344
FED. ROAD DIST. NO. 1 ILLINOIS FED. AID PROJECT			CONTRACT NO. 60T35	