

N:\Projects3\12027\DesignCAD\Sheet Files D160T35rwaWLproSR-1.dg

PLOT DATE = 10/30/2012

DRAWN

DATE

CHECKED


CDC

10/31/2012

REVISED

REVISED

REVISED

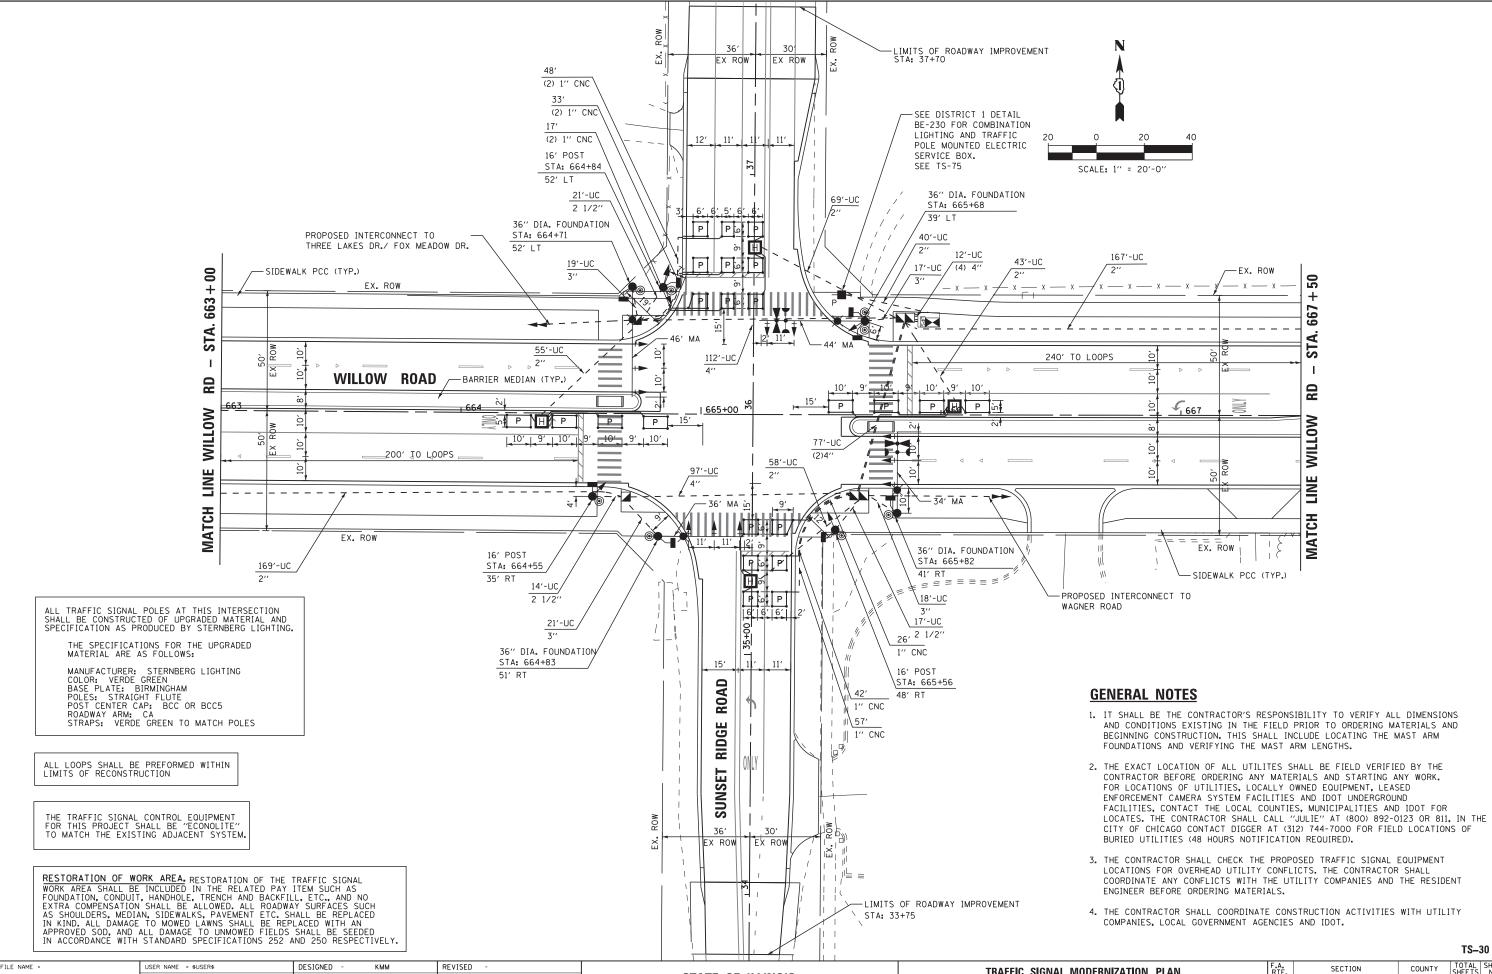

STATE OF ILLINOIS

DEPARTMENT OF TRANSPORTATION

TRAFFIC SIGNAL MODERNIZATION PLAN

WILLOW ROAD AT SUNSET RIDGE ROAD

SHEET NO. 1 OF 2 SHEETS STA.

SCALE: 1"=20"

305 (1920, .01, 1518, 2022 & 1922, 4B)R

COOK

919 378

CONTRACT NO. 60T35