
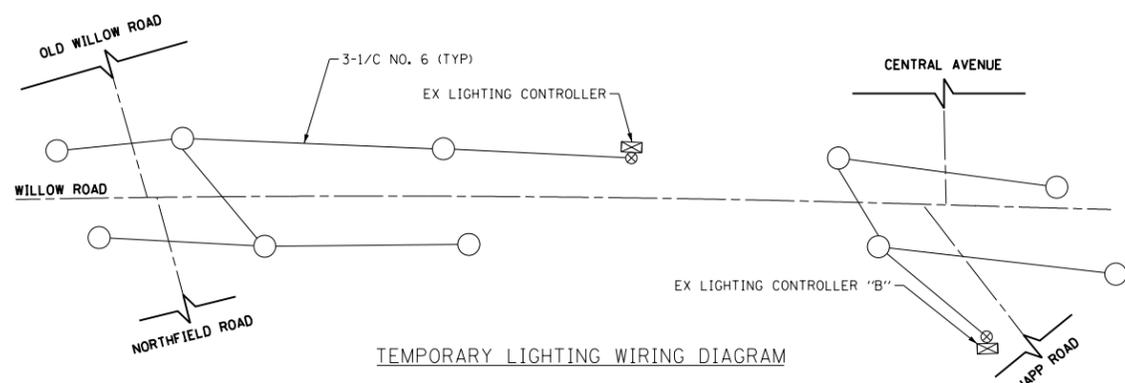
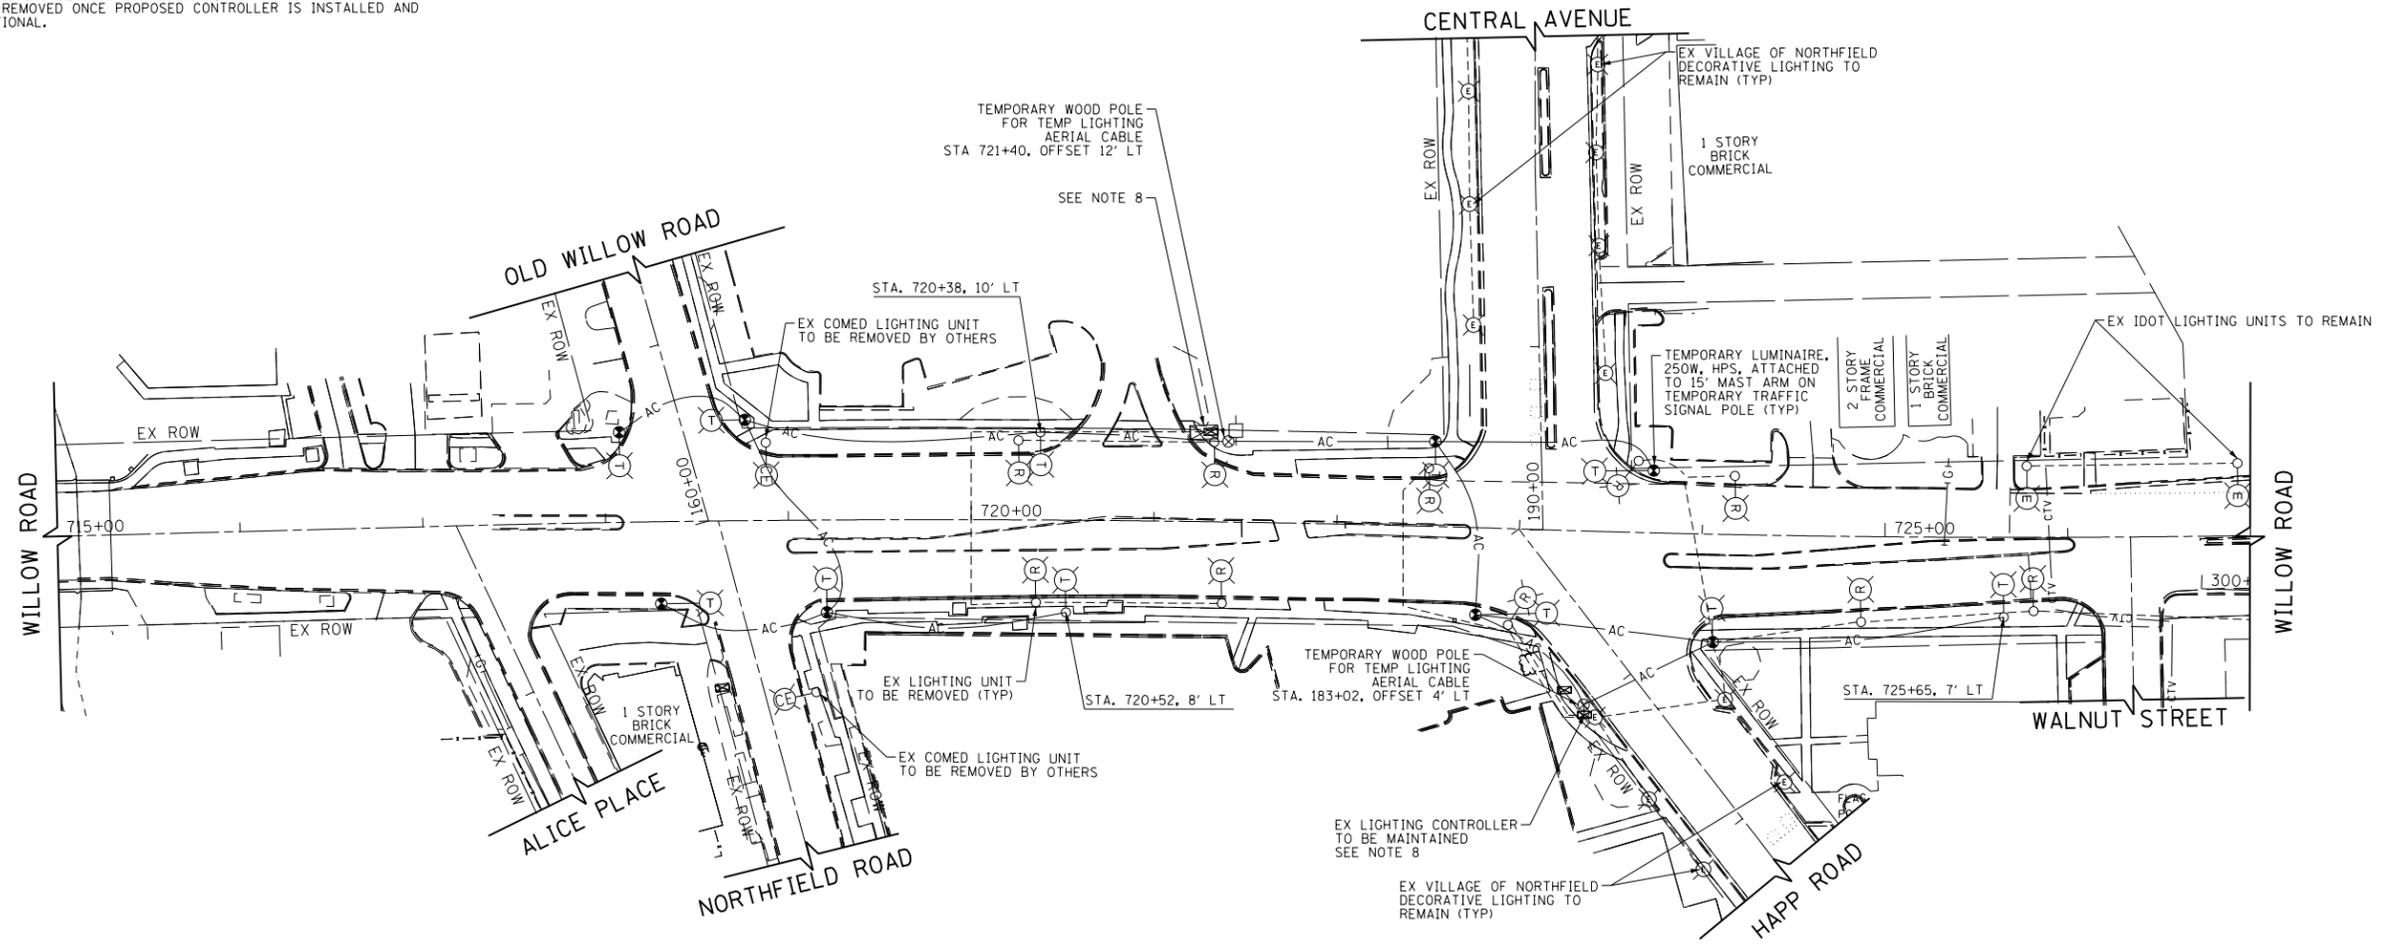


TEMPORARY LIGHTING NOTES

- SEE SHEET NO. 424 FOR LEGEND AND SPECIAL NOTES.
- THE CONTRACTOR SHALL BE RESPONSIBLE FOR THE MAINTENANCE OF ALL ROADWAY LIGHTING WITHIN THE PROJECT LIMITS FOR THE DURATION OF THE PROJECT. ANY DAMAGE INCURRED DURING CONSTRUCTION SHALL BE PROMPTLY REPAIRED SO SERVICE IS NOT DISRUPTED. THE CONTRACTOR IS RESPONSIBLE FOR VERIFYING THE EXISTING CONDITIONS.
- THE COST TO PROVIDE TEMPORARY CONNECTIONS TO EXISTING CONTROLLERS AND TEMPORARY LIGHTING UNITS SHALL BE INCLUDED IN THE BID UNIT PRICE FOR AERIAL CABLE.
- THE LOCATION OF TEMPORARY WOOD POLES SHALL BE APPROVED BY THE ENGINEER PRIOR TO INSTALLATION.
- TEMPORARY LIGHTING UNITS SHALL BE OPERATIONAL BEFORE EXISTING POLES ARE REMOVED.
- TEMPORARY LIGHTING SHALL NOT BE REMOVED UNTIL THE PERMANENT LIGHTING IS INSTALLED AND OPERATIONAL.
- FOR TEMPORARY LIGHT POLE AND INSTALLATION OF AERIAL CABLE DETAILS SEE SHEET NO. 435 AND 436.
- EX LIGHTING CONTROLLER TO BE USED FOR TEMPORARY LIGHTING USE EXISTING SERVICE CONNECTIONS, LIGHTING CONTROLLER "C" TO BE REMOVED ONCE PROPOSED CONTROLLER IS INSTALLED AND OPERATIONAL.

TEMPORARY LIGHTING STAGING NOTES

- STAGE I**
INSTALL TEMPORARY LIGHTING ALONG WILLOW ROAD. PROVIDE SUPPLEMENTAL TEMPORARY LIGHTING MAST ARM AND LUMINAIRE ON TEMPORARY TRAFFIC SIGNAL WOOD POLES. REMOVE EXISTING LIGHTING UNITS ALONG WILLOW ROAD.
- STAGE II**
MAINTAIN TEMPORARY LIGHTING UNITS WHERE INDICATED ON PLANS, AND SUPPLEMENTAL TEMPORARY LIGHTING ON TRAFFIC SIGNAL WOOD POLES.
- STAGE III**
INSTALL PERMANENT LIGHTING SYSTEM AND ENERGIZE. REMOVE TEMPORARY LIGHTING UNITS AND AERIAL CABLE.

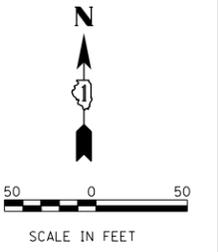

WIRING DIAGRAM LEGEND

- TEMPORARY LUMINAIRE, 250W, HPS
- AERIAL CABLE 3-1/C NO.6
- ⊠ EX LIGHTING CONTROLLER
- ⊗ TEMPORARY WOOD POLE, CLASS 4, 40'

TEMPORARY LIGHTING WIRING DIAGRAM

FILE NAME =	USER NAME = BAW\rtort	DESIGNED - SRF	REVISED -
G:\CH11\0158\Road\Road-CD\Lighting\0160\35-SHT-LIGHT-06.dgn		DRAWN - AJP	REVISED -
	PLOT SCALE = 100.000' / in.	CHECKED - SRF	REVISED -
	PLOT DATE = 11/1/2012	DATE - 10/31/2012	REVISED -

**STATE OF ILLINOIS
DEPARTMENT OF TRANSPORTATION**

**TEMPORARY LIGHTING AND REMOVAL PLAN
WILLOW ROAD (DOWNTOWN)**

SCALE: 1" = 50' SHEET NO. 429 OF 919 SHEETS

F.A.P. RTE.	SECTION	COUNTY	TOTAL SHEETS	SHEET NO.
305	(1920.01,1518,2022&1922.4B)R	COOK	919	429
CONTRACT NO. 60T35				
FED. ROAD DIST. NO. 1 ILLINOIS FED. AID PROJECT				