


NORTHFIELD, IL WILLOW ROAD		SCALE 1:30	DRAWN SS
1-1945FG/CAF8/HS-S/2530FP5.250/250MHPMT MOGUL /RO3/GFI-LP/ 1-FH/BCC/VG		DRAWN DATE 10/1/2012	DRAWING NUMBER SC16951

DECORATIVE ROADWAY
LIGHTPOLE AND LUMINAIRE



REV	REVISIONS	DATE	REVISED	PROJECT	SCALE	DRAWING NUMBER
A	ORIGINAL	10/1/12		NORTHBROOK, IL WILLOW ROAD 1130B-A/5PPT/2516FP5/100MHP/MT MEDIUM/RO3/GFI-LP/ 1-FH/VG	SS 3/4" = 1"	SC16958

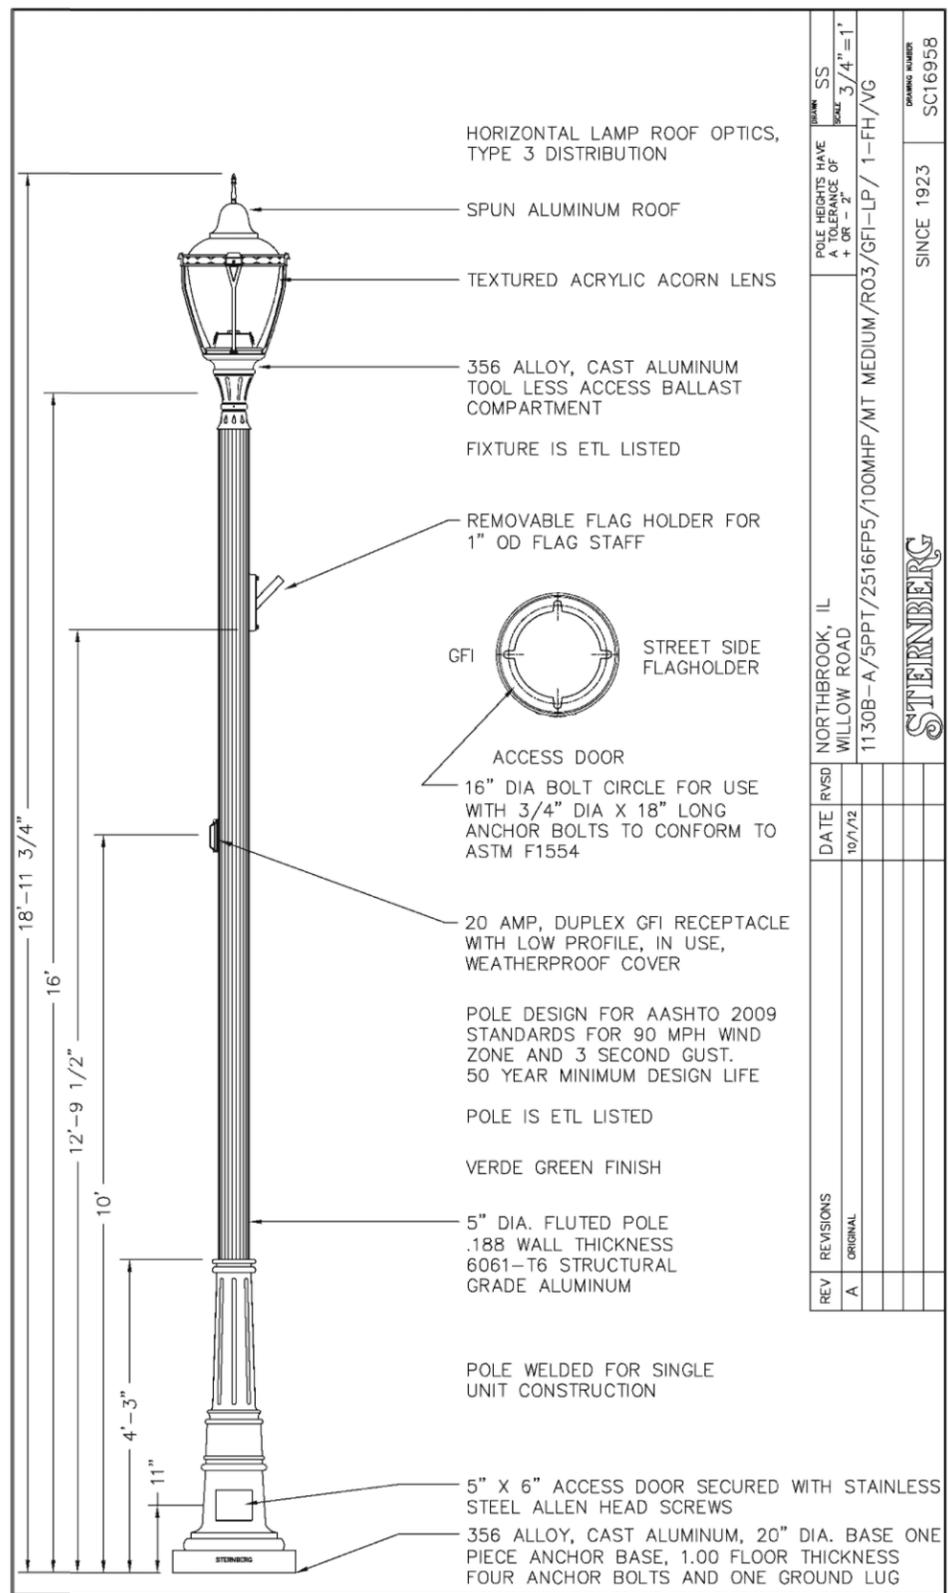

DECORATIVE PEDESTRIAN
LIGHTPOLE AND LUMINAIRE

FILE NAME = G:\CH11\0158\Road\Road-CD\Lighting\DI60135-SHT-LIGHT-13.dgn	USER NAME = BAW\ort	DESIGNED - SRF	REVISED -
PLOT SCALE = 100.000' / in.	CHECKED - SRF	DATE - 10/31/2012	REVISED -

STATE OF ILLINOIS
DEPARTMENT OF TRANSPORTATION

LIGHTING DETAILS	
DECORATIVE LIGHT POLE AND LIGHTING DETAILS (DOWNTOWN)	
SCALE: NONE	SHEET NO. 436 OF 919 SHEETS

F.A.P. RTE.	SECTION	COUNTY	TOTAL SHEETS	SHEET NO.
305	(1920.01.1518,2022&1922.4BR)	COOK	919	436
CONTRACT NO. 60T35				
FED. ROAD DIST. NO. 1 ILLINOIS FED. AID PROJECT				