




TYPICAL LOOP SAWCUT LAYOUT

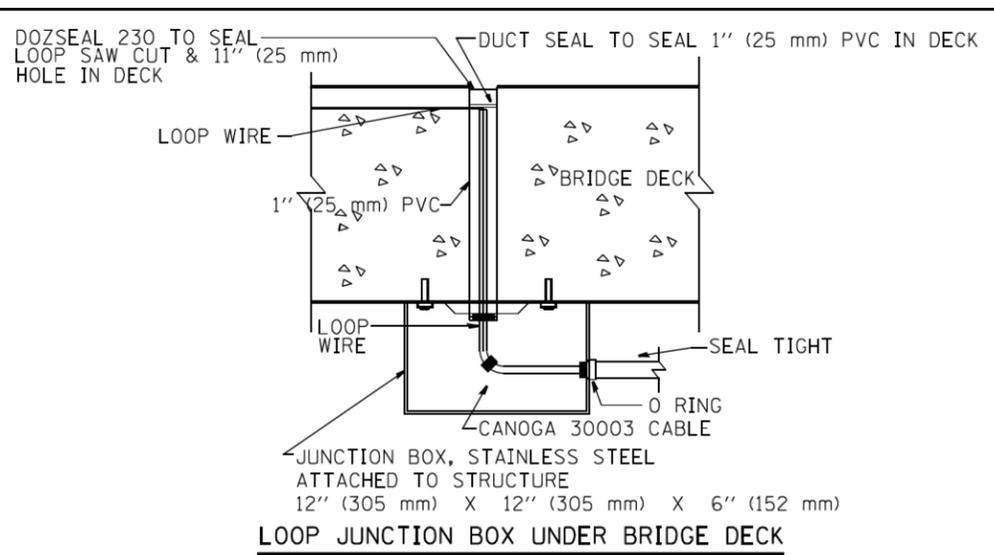


LOOP JUNCTION BOX UNDER BRIDGE DECK

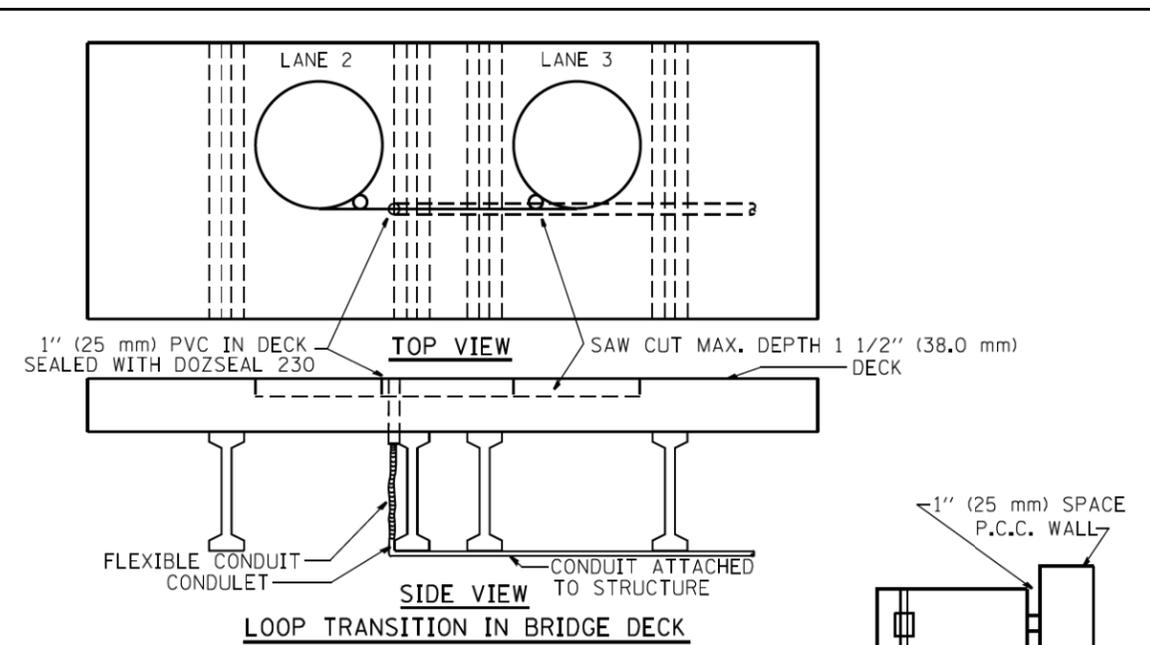


LOOP TRANSITION IN BRIDGE DECK

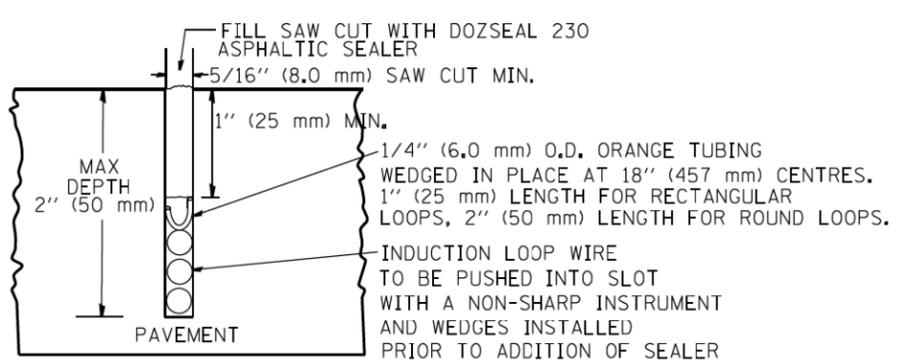


LOOP CROSS SECTION IN PAVEMENT

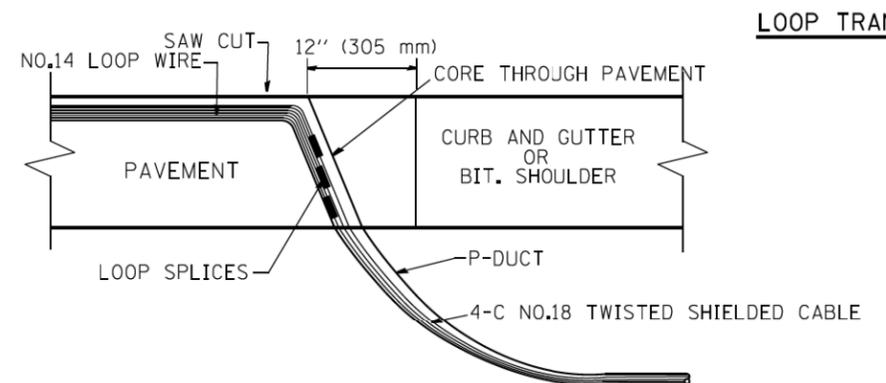


MULTIPLE LOOP SPLICING

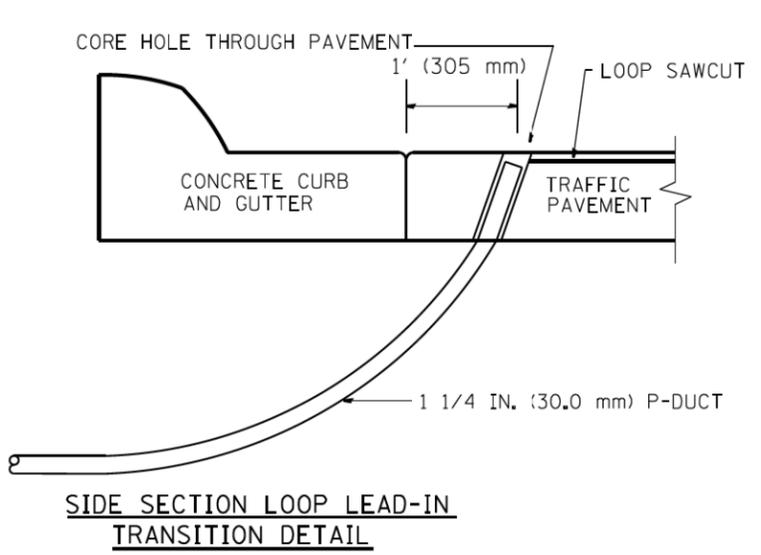

SIDE SECTION LOOP LEAD-IN TRANSITION DETAIL

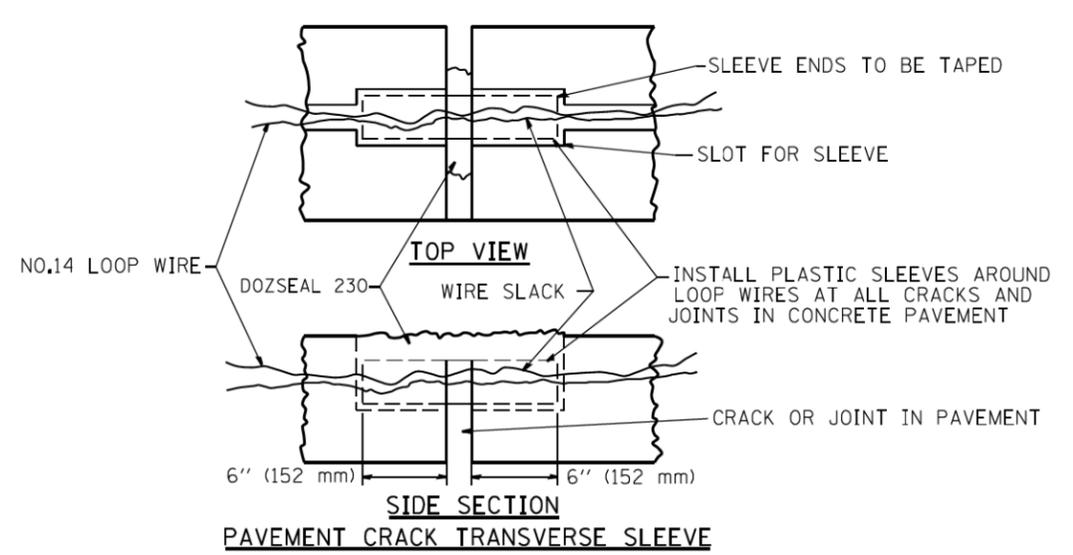

PAVEMENT CRACK TRANSVERSE SLEEVE

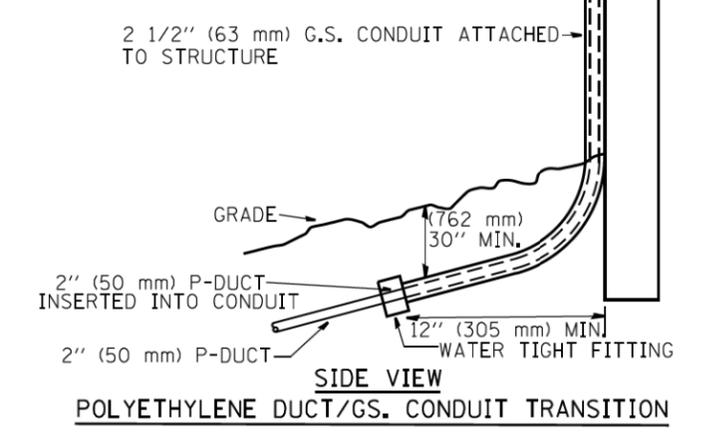

POLYETHYLENE DUCT/GS. CONDUIT TRANSITION

FILE NAME =	USER NAME = mezag	DESIGNED - R.L.	REVISED - 06/94	STATE OF ILLINOIS DEPARTMENT OF TRANSPORTATION TRAFFIC SYSTEMS CENTER	LOOP, CONDUIT & DUCT INSTALLATION DETAILS	F.A. RTE.	SECTION	COUNTY	TOTAL SHEETS	SHEET NO.	
ca\pwork\psdot\mezag\0287541\TSCYF.dgn		DRAWN - G.M.	REVISED - 03/95								
PLOT SCALE = 100.0000' / in.		CHECKED - R.L.	REVISED - 11/95			SCALE: NONE	SHEET NO. OF SHEETS	STA.	TO STA.	FED. ROAD DIST. NO.	ILLINOIS FED. AID PROJECT
PLOT DATE = 5/17/2012		DATE - 06/22/94	REVISED - 10/96			CONTRACT NO.					

FILE NAME =	USER NAME = BAW\ort	DESIGNED - JLV	REVISED -
G:\CH11\0158\Road\Sheets\0160T35-SHT-LOOP-09.dgn		DRAWN - MNB	REVISED -
PLOT SCALE = 40.0000' / in.		CHECKED - RCB	REVISED -
PLOT DATE = 11/1/2012		DATE - 10/31/2012	REVISED -

STATE OF ILLINOIS DEPARTMENT OF TRANSPORTATION	DETECTOR LOOP DETAILS	F.A. RTE.	SECTION	COUNTY	TOTAL SHEETS	SHEET NO.
SCALE: N.T.S	SHEET NO. 447 OF 919 SHEETS	305	(1920.01,1518,2022&1922.4BIR	COOK	919	447
		CONTRACT NO. 60T35				
		FED. ROAD DIST. NO. 1 ILLINOIS FED. AID PROJECT				

TRAFFIC SYSTEMS CENTER (TY-1TSC-418#4)