


- LEGEND**
- DUAL ENTRY PHASE
 - SINGLE ENTRY PHASE
 - OVERLAP
 - PEDESTRAIN PHASE
 - *** NUMBER REFERS TO ASSOCIATED PHASE

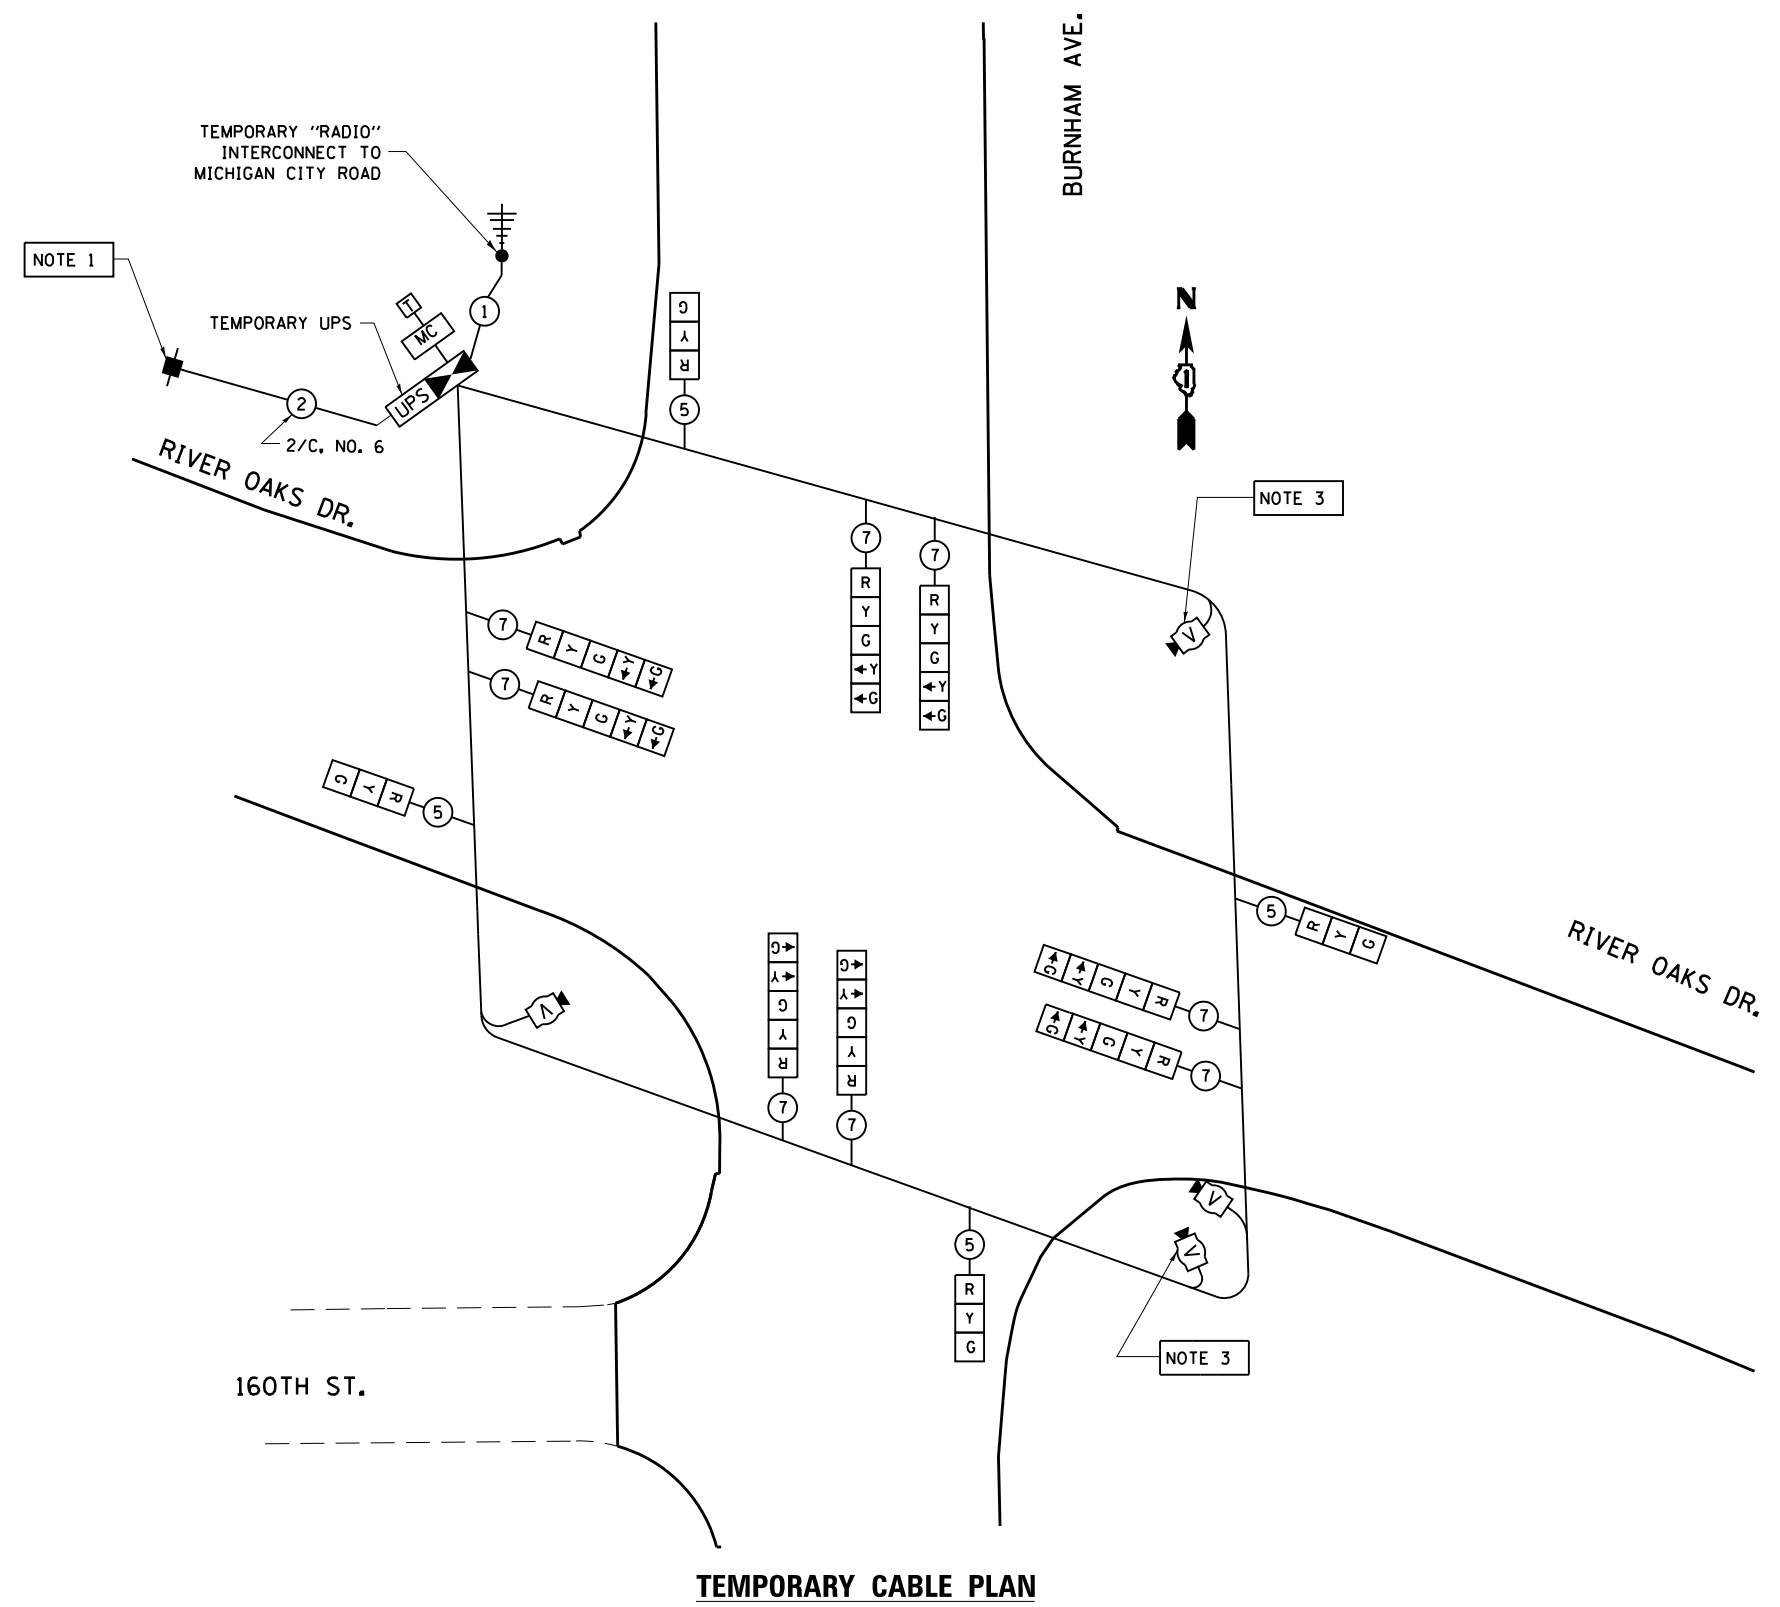

I.D.O.T. TRAFFIC SIGNAL INSTALLATION ELECTRICAL SERVICE REQUIREMENTS				TOTAL WATTAGE
TYPE	NO. OF LAMPS	WATTAGE INCAND. LED	% OPERATION	
SIGNAL (RED)	12	17	0.50	102.00
(YELLOW)	12	25	0.25	75.00
(GREEN)	12	15	0.25	45.00
ARROW	16	12	0.10	19.20
PED. SIGNAL		25	1.00	
CONTROLLER	1	100	1.00	100.00
ILLUM. SIGN		25	0.05	
VIDEO SYSTEM	1	150	1.00	150.00
FLASHER			0.50	
ENERGY COSTS TO:				TOTAL = 491.20

ILLINOIS DEPARTMENT OF TRANSPORTATION
 DIVISION OF HIGHWAY/DISTRICT 1
 201 WEST CENTER COURT/SCHAUMBURG, ILLINOIS 60196-1096
 ENERGY SUPPLY: CONTACT: ILYAS MOHIUDDIN
 PHONE: (708) 235-2692
 COMPANY: COMED

NOTE:
 THE TRAFFIC SIGNAL CONTROLLER EQUIPMENT FOR THIS PROJECT SHALL BE "ECONOLITE" TO MATCH THE EXISTING ADJACENT SYSTEM.

FILE NAME =	USER NAME = hamdanah	DESIGNED - JHE	REVISED -	STATE OF ILLINOIS DEPARTMENT OF TRANSPORTATION	BURNHAM AVENUE AT RIVER OAKS DRIVE TEMPORARY TRAFFIC SIGNAL CABLE PLAN TEMPORARY PHASE DESIGNATION DIAGRAM	F.A.U RTE.	SECTION	COUNTY	TOTAL SHEETS	SHEET NO.	
et:\pwork\p1dot1\hamdanah\0286304\PI11712-sht-typical.dgn	PLOT SCALE = 48.0000' / in.	DRAWN - CADD	REVISED -			2943	3162A-N-1	COOK	42	15	
\$MODELNAME\$	PLOT DATE = 10/22/2012	CHECKED - JHE	REVISED -			CONTRACT NO. 60T47					
		DATE - OCT. 2012	REVISED -			ILLINOIS FED. AID PROJECT					