



US 30 (LINCOLN HWY.)

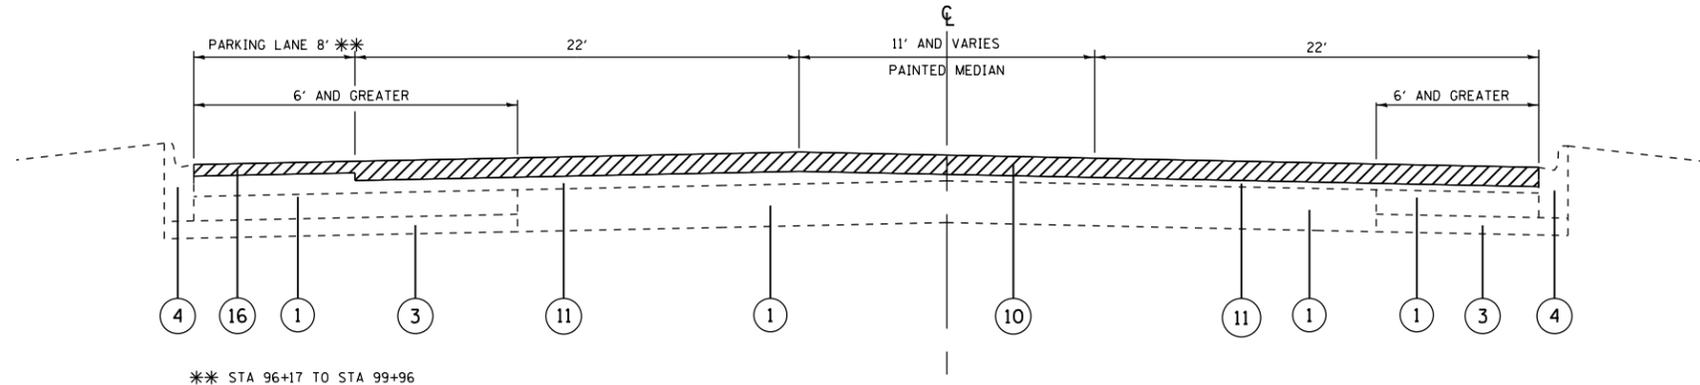

\*\* STA 96+17 TO STA 99+96

EXISTING

US 30 (LINCOLN HWY.)

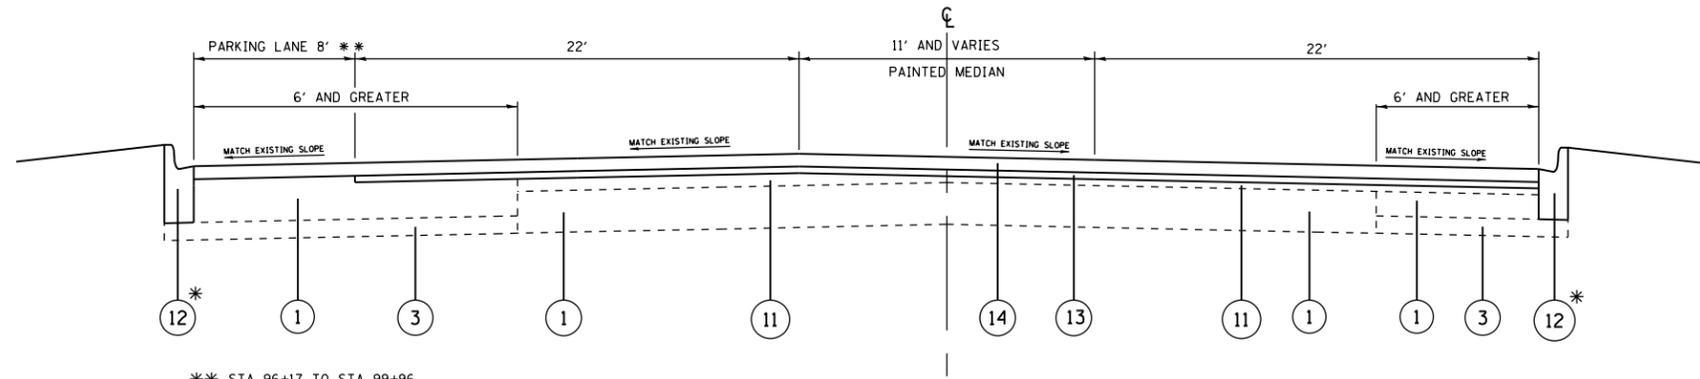

\*\* STA 96+17 TO STA 99+96

PROPOSED

STA 58+28 TO STA 85+56  
 STA 93+93 TO STA 98+85  
 STA 104+08 TO STA 107+42

LEGEND

- ① EXISTING P.C.C. PAVEMENT, 9" AND VARIES
- ② EXISTING H.M.A. PAVEMENT, 13" AND VARIES
- ③ EXISTING SUB-BASE GRANULAR MATERIAL, 6"
- ④ EXISTING COMBINATION CONCRETE CURB AND GUTTER TY. B-6.24
- ⑤ EXISTING COMBINATION CONCRETE CURB AND GUTTER TY. B-6.12
- ⑥ EXISTING CONCRETE MEDIAN SURFACE
- ⑦ EXISTING AGGREGATE SHOULDER
- ⑧ EXISTING HOT-MIX ASPHALT SHOULDER
- ⑨ EXISTING P.C.C. SIDEWALK, 5"
- ⑩ PROPOSED HOT-MIX ASPHALT SURFACE REMOVAL, 2½"
- ⑪ PROPOSED HOT-MIX SURFACE AFTER MILLING, 1½" AND GREATER
- \* ⑫ PROPOSED COMBINATION CONCRETE CURB AND GUTTER REMOVAL AND REPLACEMENT
- ⑬ POLYMERIZED LEVELING BINDER (MACHINE METHOD) IL-4.75, N50, ¾"
- ⑭ PROPOSED POLYMERIZED HOT-MIX ASPHALT SURFACE COURSE, MIX "F", N90, 1¾"
- ⑮ PROPOSED AGGREGATE WEDGE SHOULDER, TYPE B
- ⑯ PROPOSED HOT-MIX ASPHALT SURFACE REMOVAL, 1¾"

\*LOCATIONS TO BE DETERMINED BY THE ENGINEER

FILE NAME =	USER NAME = riosfj	DESIGNED -	REVISED -
c:\pwwork\pwwork\riosfj\d0310554\0149112-sh-t-plan.dgn		DRAWN -	REVISED -
Default	PLOT SCALE = 100.0000' / 1in.	CHECKED -	REVISED -
	PLOT DATE = 10/30/2012	DATE -	REVISED -

STATE OF ILLINOIS  
 DEPARTMENT OF TRANSPORTATION

TYPICAL SECTION - US 30

SCALE: SHEET 5 OF 5 SHEETS STA. TO STA.

F.A.P. RTE.	SECTION	COUNTY	TOTAL SHEETS	SHEET NO.
353	13RS-7	COOK	30	9
CONTRACT NO. 60T89				
ILLINOIS NON FED. AID PROJECT				