

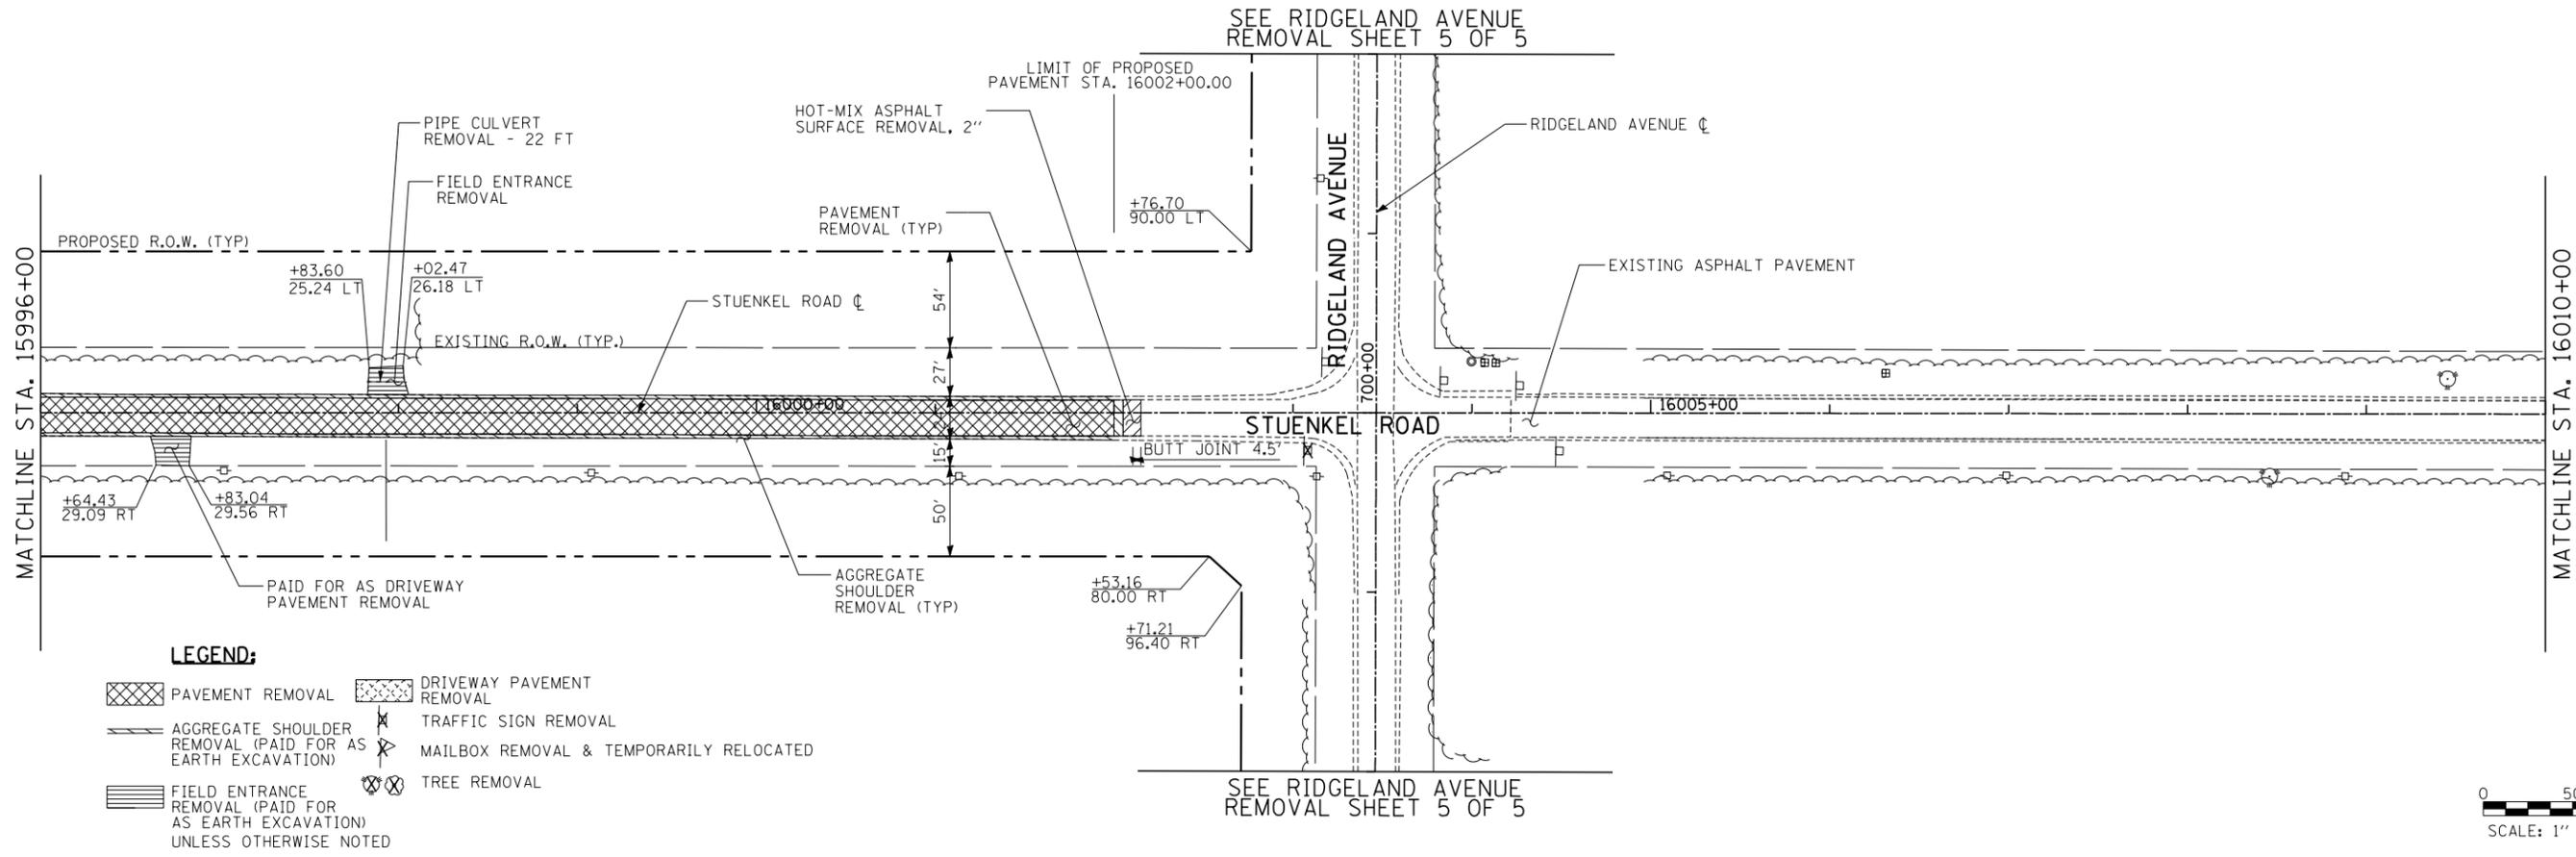


SEE RIDGELAND AVENUE  
REMOVAL SHEET 5 OF 5

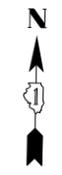


**LEGEND:**

- PAVEMENT REMOVAL
- DRIVEWAY PAVEMENT REMOVAL
- AGGREGATE SHOULDER REMOVAL (PAID FOR AS EARTH EXCAVATION)
- FIELD ENTRANCE REMOVAL (PAID FOR AS EARTH EXCAVATION) UNLESS OTHERWISE NOTED
- TRAFFIC SIGN REMOVAL
- MAILBOX REMOVAL & TEMPORARILY RELOCATED
- TREE REMOVAL

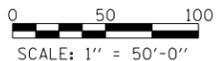

SEE RIDGELAND AVENUE  
REMOVAL SHEET 5 OF 5

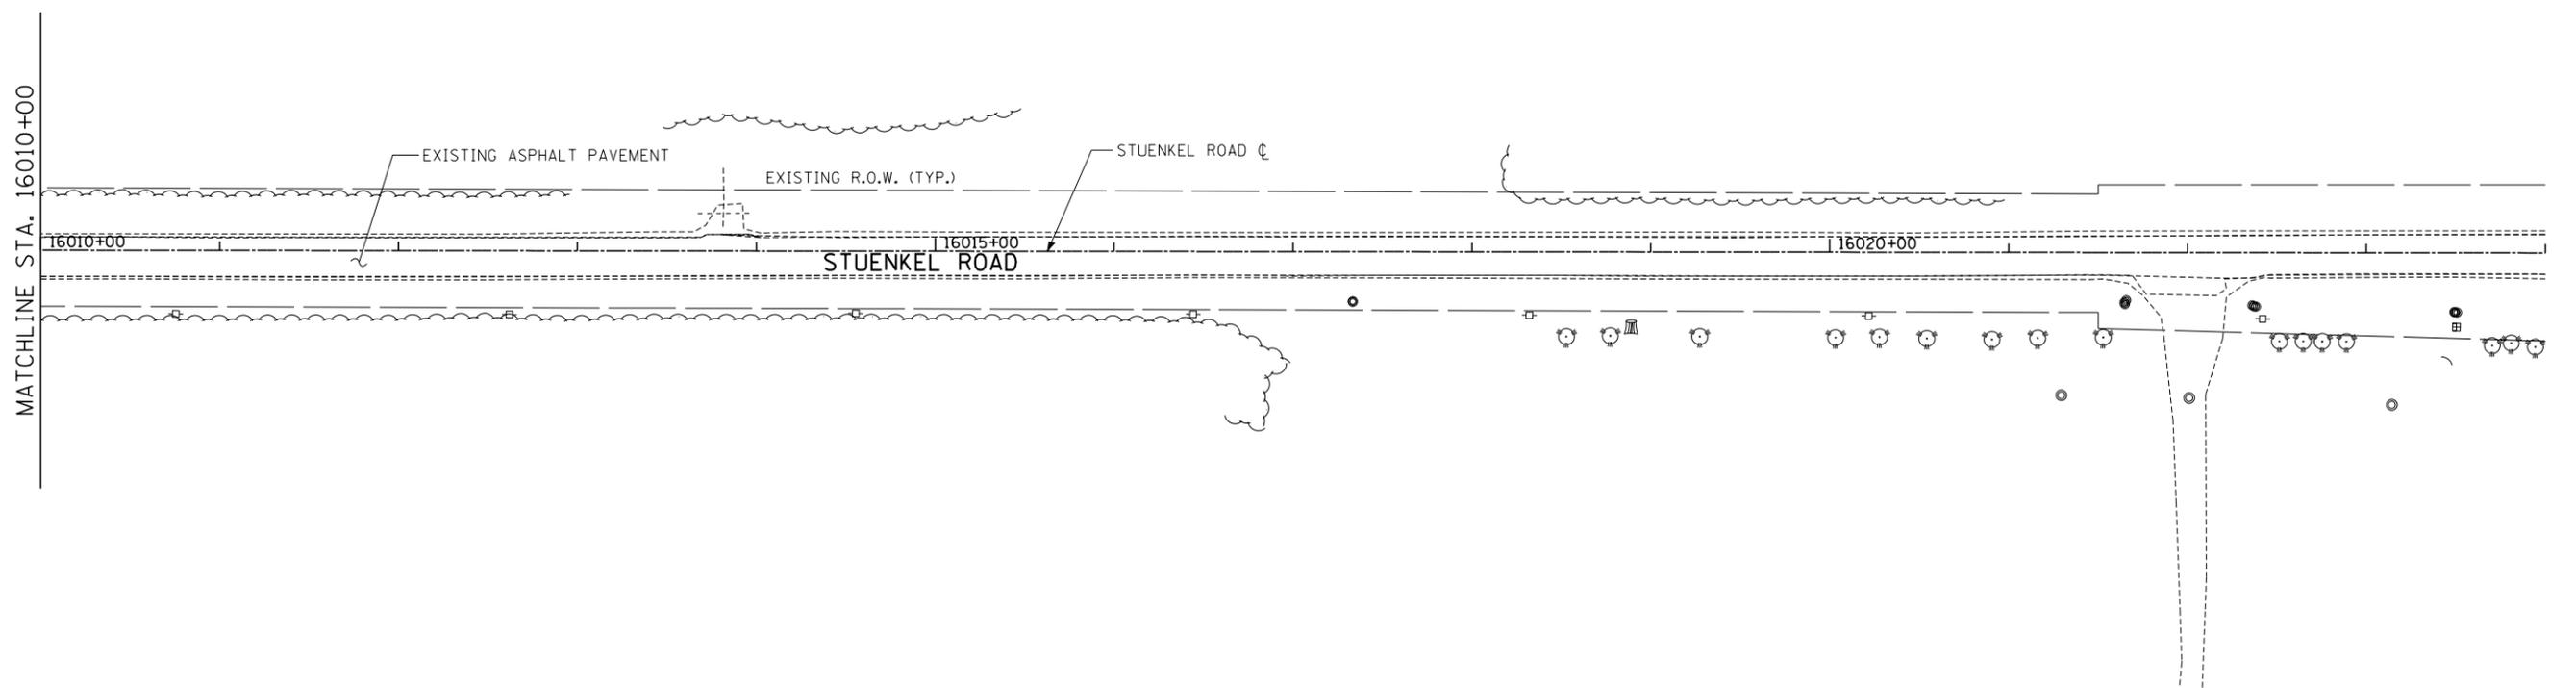

<b>TYLIN</b> INTERNATIONAL	USER NAME =	DESIGNED - DPS	REVISED -	<b>STATE OF ILLINOIS DEPARTMENT OF TRANSPORTATION</b>	<b>STUENKEL ROAD AT I-57 (HARLEM AVENUE TO RIDGELAND AVENUE)</b>			F.A. RTE.	SECTION	COUNTY	TOTAL SHEETS	SHEET NO.
	PLOT SCALE =	DRAWN - JTP	REVISED -		<b>STUENKEL ROAD REMOVAL PLAN</b>			57	2012-048R	WILL	206	30
	PLOT DATE =	CHECKED - JPM	REVISED -		SCALE: 1" = 50'   SHEET 3 OF 4 SHEETS   STA. 15996+00 TO STA. 16010+15.27			CONTRACT NO. 60V41				
	DATE - 9/19/2012	REVISED - 11/2/2012		ILLINOIS FED. AID PROJECT								