


**PATCH AND SURFACE DETAIL  
(HARLEM AVE AND STUEKEL ROAD EAST END)**

SEE IDOT DISTRICT 1 STANDARD DETAILS:  
- BD-22 FOR PAVEMENT PATCHING FOR HMA SURFACED PAVEMENT

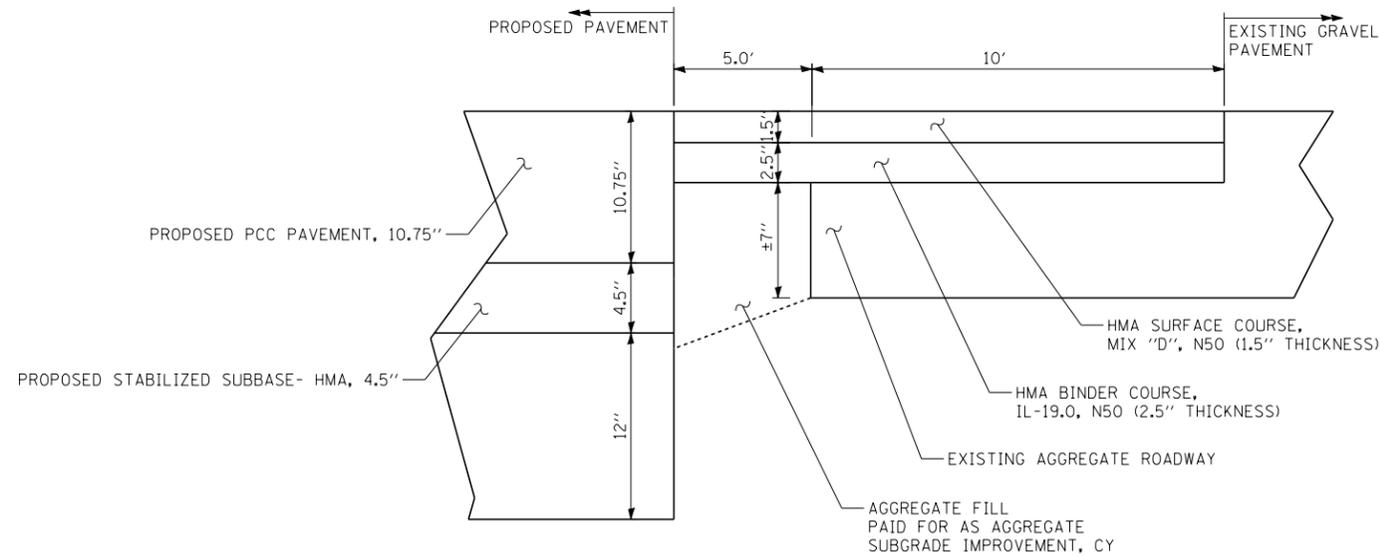

**STUENKEL ROAD WEST END DETAIL**

<b>TYLIN</b> INTERNATIONAL	USER NAME =	DESIGNED - JDU	REVISED -
	PLOT SCALE =	DRAWN - JDU	REVISED -
	PLOT DATE =	CHECKED - JPM	REVISED -
		DATE - 9/19/2012	REVISED - 11/2/2012

**STATE OF ILLINOIS  
DEPARTMENT OF TRANSPORTATION**

**STUENKEL ROAD AT I-57 (HARLEM AVENUE TO RIDGELAND AVENUE)  
CONSTRUCTION DETAILS**

SCALE: N.T.S. SHEET 1 OF 1 SHEETS STA. TO STA.

F.A.I. RTE.	SECTION	COUNTY	TOTAL SHEETS	SHEET NO.
57	2012-048R	WILL	206	39
CONTRACT NO. 60V41				
ILLINOIS FED. AID PROJECT				