




SEE STAGE 1A SHEET 2 OF 2  
MATCHLINE 602+00

PAVEMENT LIMIT  
BEGIN STAGE 1A  
CONSTRUCTION  
STA. 15941+46.2

PAVEMENT LIMIT  
END STAGE 1A  
CONSTRUCTION  
STA. 15949+23.7

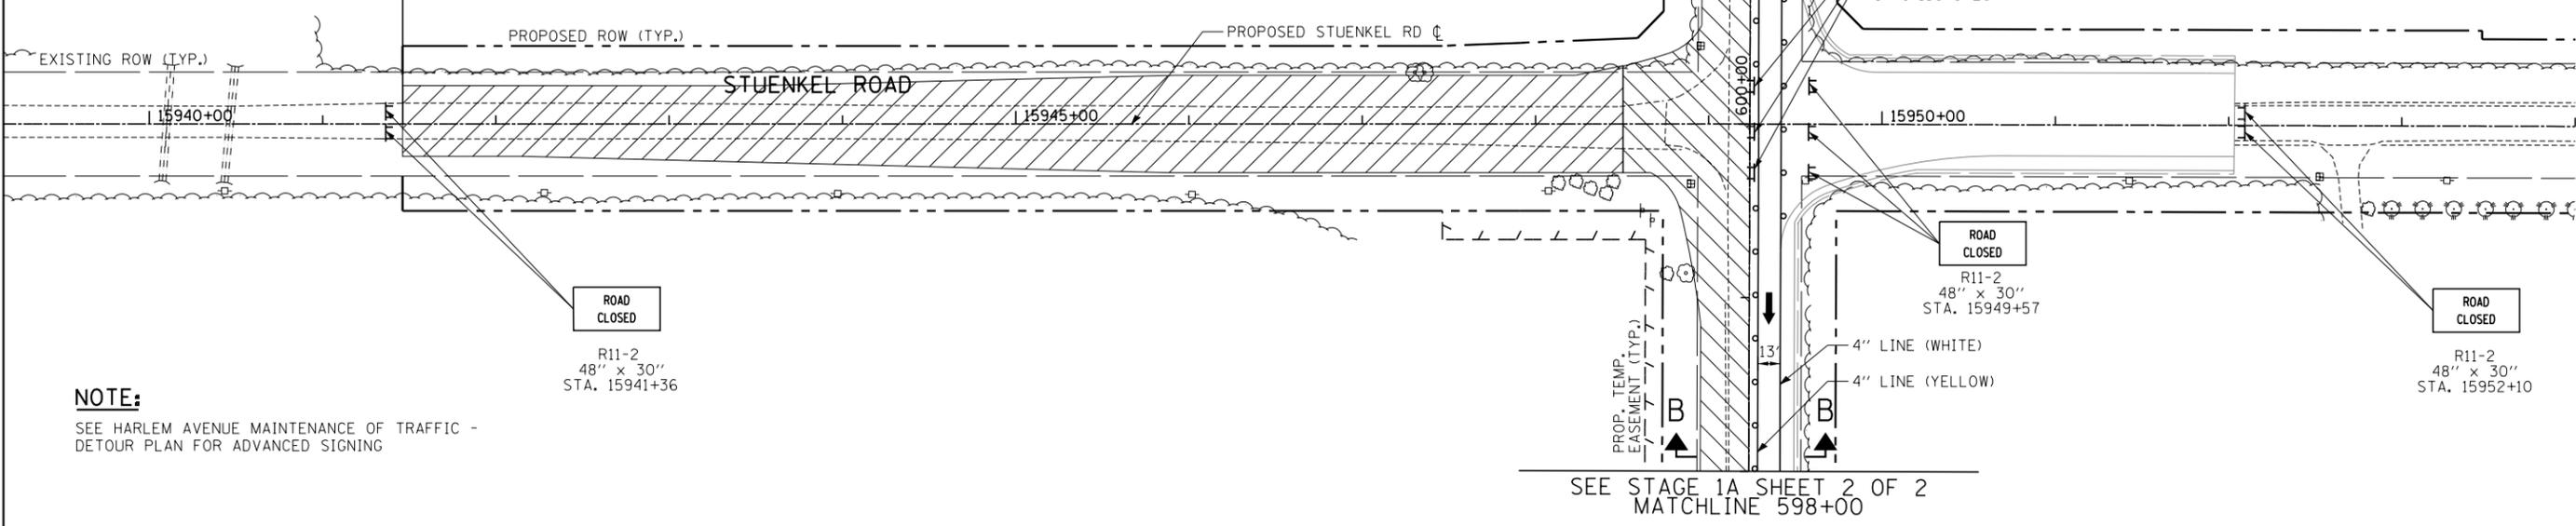

**NOTE:**  
SEE HARLEM AVENUE MAINTENANCE OF TRAFFIC -  
DETOUR PLAN FOR ADVANCED SIGNING

**LEGEND:**

- TRAFFIC LANE
-  WORK ZONE
-  BARRICADE, TYPE III
-  VERTICAL BARRICADE WITH MONO-DIRECTIONAL BURNING LIGHT
-  VERTICAL PANEL (POST MOUNTED)
-  TEMPORARY AGGREGATE
-  MOT WORK ZONE SIGN
-  TEMPORARY PAVEMENT (FOR NEXT STAGE)

**TYLIN** INTERNATIONAL

USER NAME =	DESIGNED - JTP	REVISED -
PLOT SCALE =	DRAWN - JTP	REVISED -
PLOT DATE =	CHECKED - JPM	REVISED -
	DATE - 9/19/2012	REVISED - 11/2/2012

**STATE OF ILLINOIS  
DEPARTMENT OF TRANSPORTATION**

**STUENKEL ROAD AT I-57 (HARLEM AVENUE TO RIDGELAND AVENUE)  
MAINTENANCE OF TRAFFIC PLAN - STAGE 1A - STUENKEL ROAD**

SCALE: 1" = 50' SHEET 1 OF 2 SHEETS STA. 15941+46 TO STA. 15968+00

F.A. RTE.	SECTION	COUNTY	TOTAL SHEETS	SHEET NO.
57	2012-048R	WILL	206	47
ILLINOIS FED. AID PROJECT			CONTRACT NO. 60V41	