


ROUTE	SECTION	COUNTY	TOTAL SHEETS	SHEET NUMBER
VARIOUS	2012-075BP	WILL	24	6

CONTRACT NO. 60V85

R 9 E



T 34 N  
|  
T 33 N

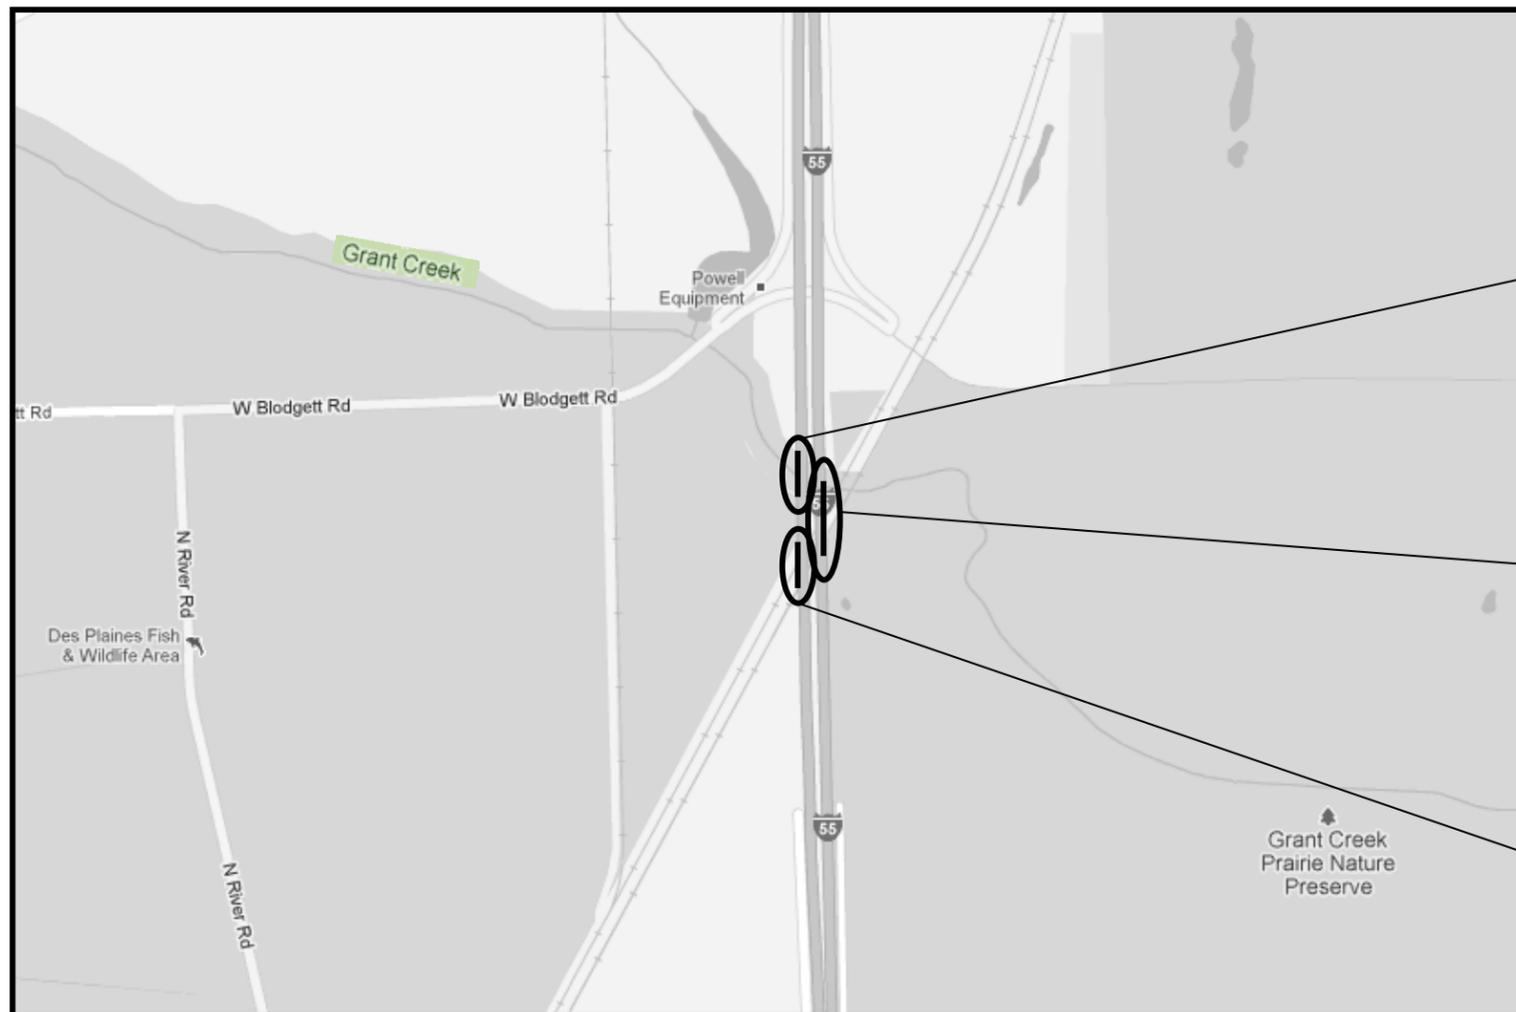

LOCATION 1:  
SN 099-0005  
**I-55 SB AT GRANT CREEK**

LOCATION 2:  
SN 099-0286  
**I-55 NB AT CREEK & RR**

LOCATION 3:  
SN 099-0304  
**I-55 SB AT CREEK & RR**

**CHANNAHON AND WILMINGTON TOWNSHIPS  
WILL COUNTY**

**TRAFFIC DATA:**

I-55:

2011 ADT = 53,800  
POSTED SPEED LIMIT = 65 MPH

**SHEET 1 OF 2**

**ILLINOIS DEPARTMENT OF  
TRANSPORTATION**

**LOCATION MAP**

**LOCATION 1: SN 099-0005  
LOCATION 2: SN 099-0286  
LOCATION 3: SN 099-0304**