


ROUTE	SECTION	COUNTY	TOTAL SHEETS	SHEET NUMBER
VARIOUS	2012-075BP	WILL	24	15

CONTRACT NO. 60V85

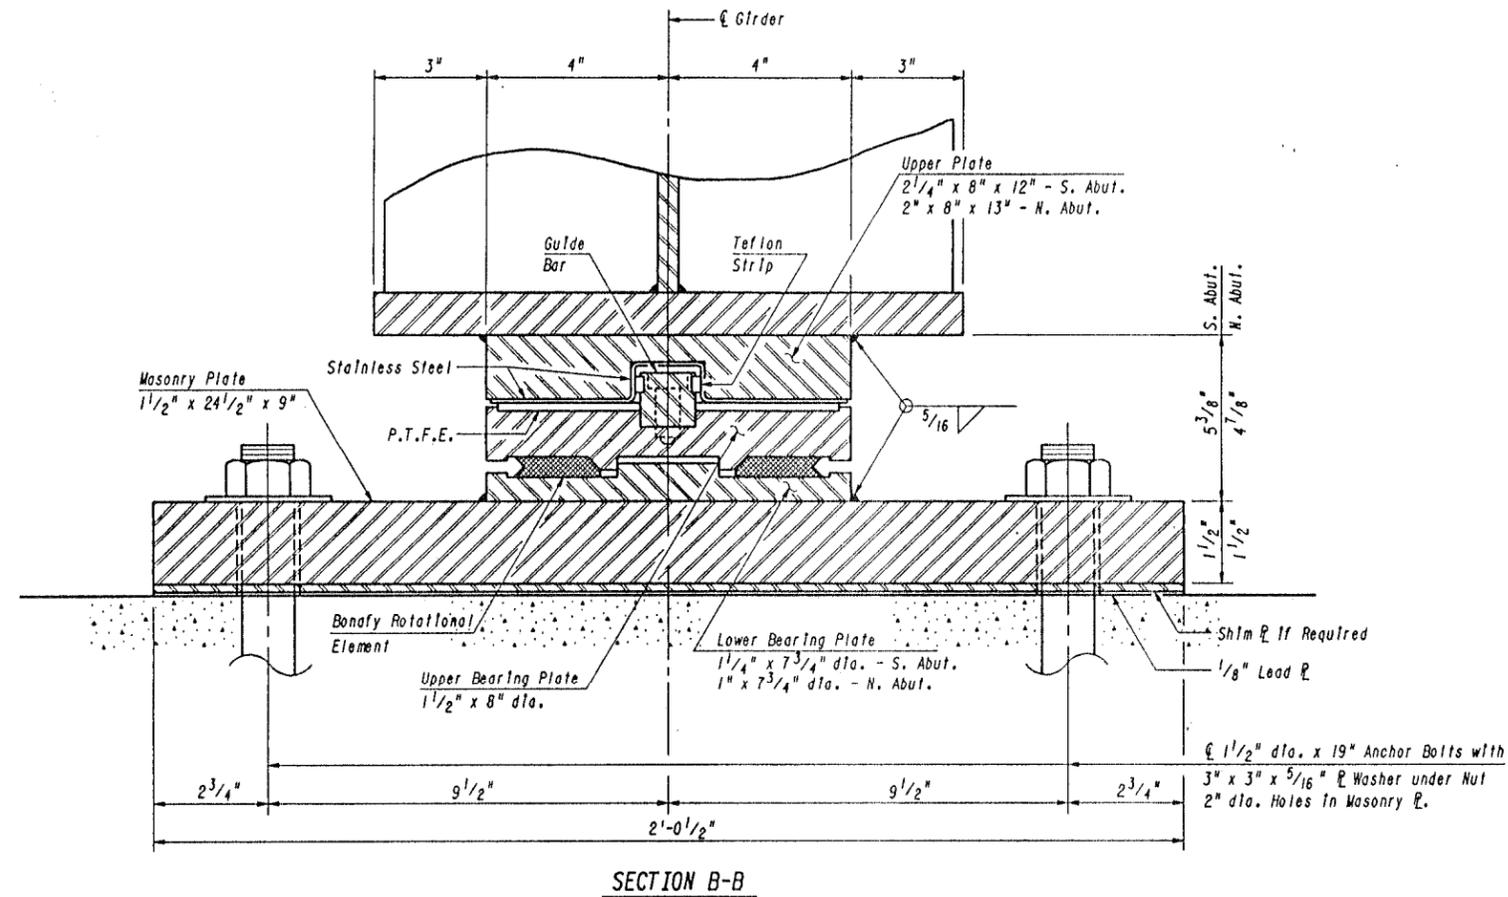

**ABUTMENT BEARING DETAILS**

**ILLINOIS DEPARTMENT OF  
TRANSPORTATION**

**EXISTING BRIDGE PLAN  
LOCATION 2**

**SN 099-0286**

**I-55 NB AT CREEK & RR**