



ROUTE	SECTION	COUNTY	TOTAL SHEETS	SHEET NUMBER
VARIOUS	2012-076BP	COOK	34	13

Existing Structure: SN 016-2039, built in 1957 as F.A.I. Rte. 2-Project I-02-2(15) Section 263-0101.15-15D over Edens Expressway (F.A.I-94).
 Repaired and resurfaced in 1982 as two equal span Reinforced Concrete deck on Precast Prestressed Concrete Beams.
 The structure measures 39'-0" Out to Out Deck and 128'-5⁷/₈" End to End of Deck Slab. The substructure consists of Reinforced Concrete closed abutments and a multi-column Pier.
 Traffic is to be maintained utilizing staged construction. One lane for both directions will be provided by using temporary traffic signals.

CONTRACT NO. 60V86

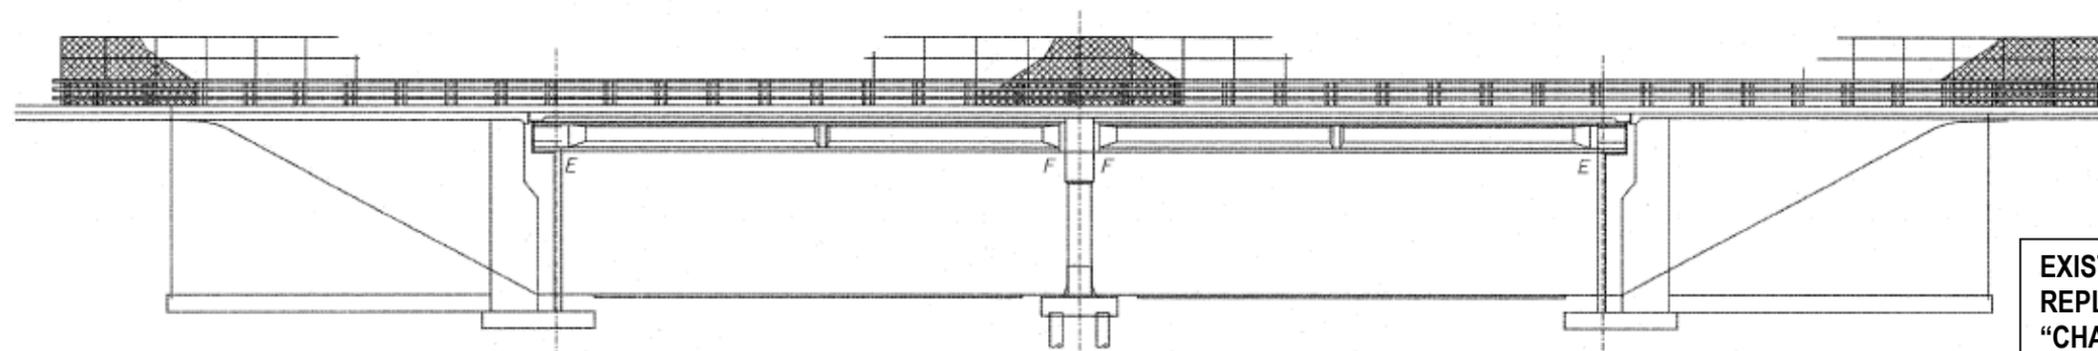

EXISTING MOUNTING HARDWARE TO BE REPLACED. COST INCLUDED IN COST OF "CHAIN LINK FABRIC, TYPE 1, 8'-0"

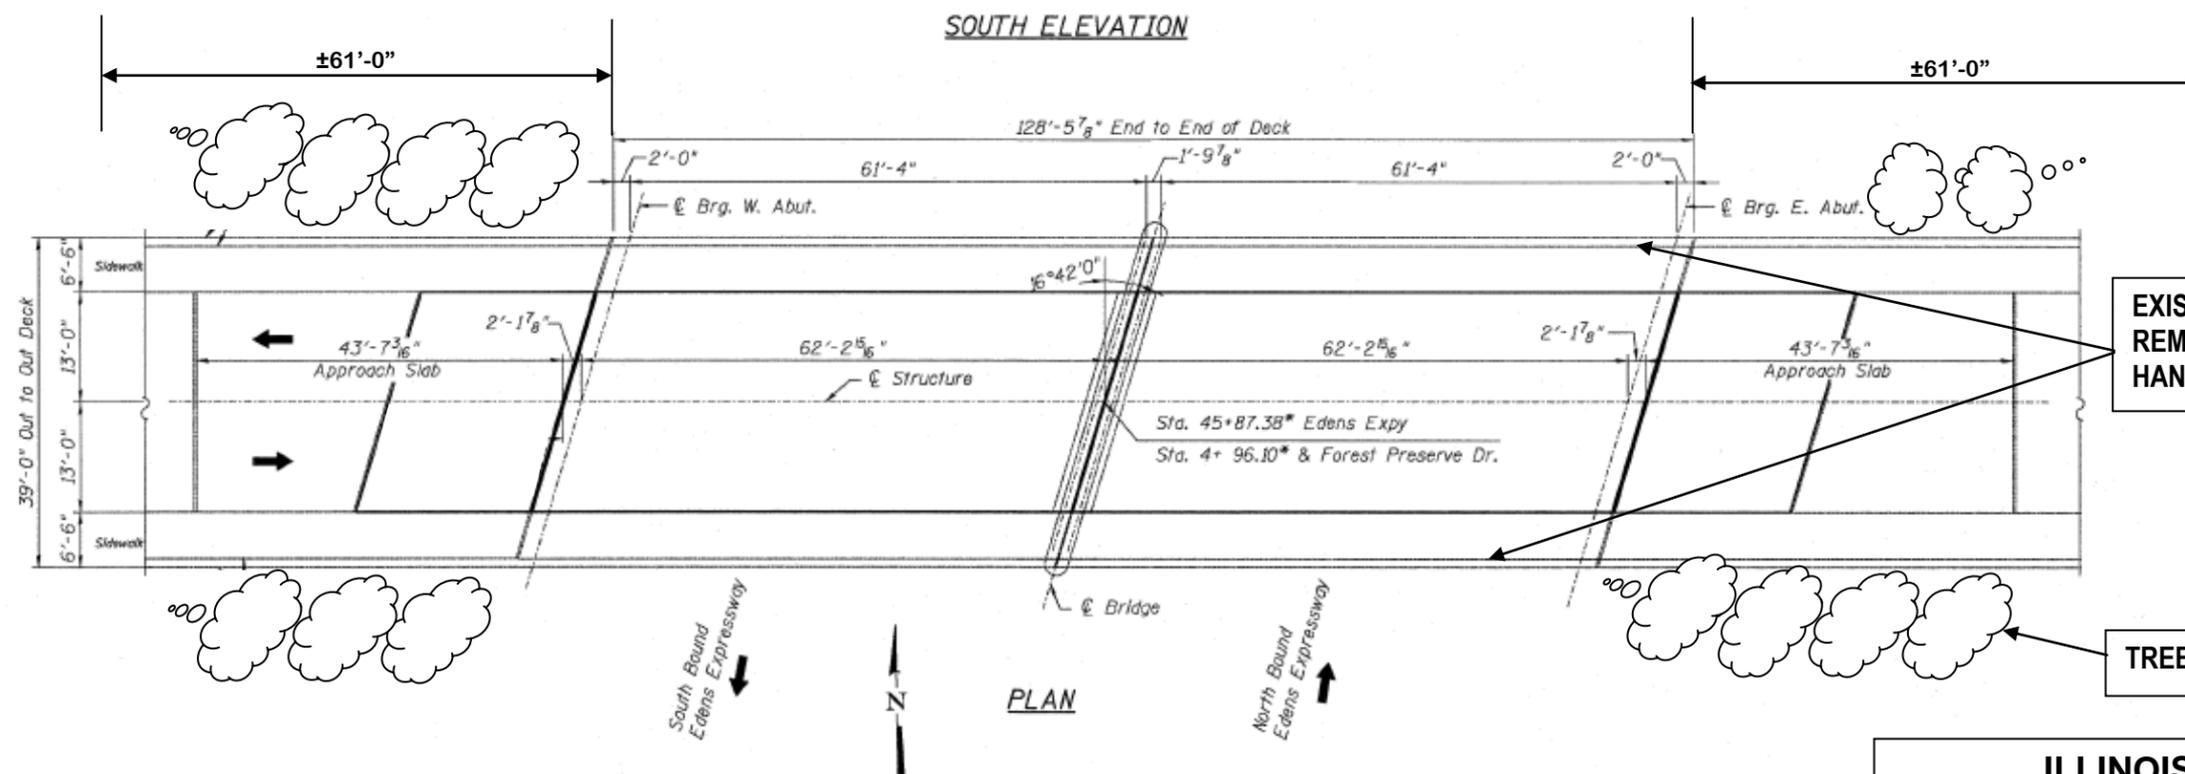

EXISTING 8' CHAIN LINK FABRIC TO BE REMOVED & REPLACED TO PAINT HANDRAIL (APPROX. 500 FT)

TREES TO BE TRIMMED (TYP)

**EXISTING SIGN MOUNTED TO FENCE SHALL BE REMOVED & REPLACED
 COST INCLUDED WITH "CHAIN LINK FABRIC, TYPE 1, 8'-0"

ILLINOIS DEPARTMENT OF TRANSPORTATION
EXISTING BRIDGE PLAN
LOCATION 2
SN 016-2039
 Forest Preserve Dr. over I-94 Eden's