


ROUTE	SECTION	COUNTY	TOTAL SHEETS	SHEET NUMBER
VARIOUS	2012-076BP	COOK	34	15

CONTRACT NO. 60V86

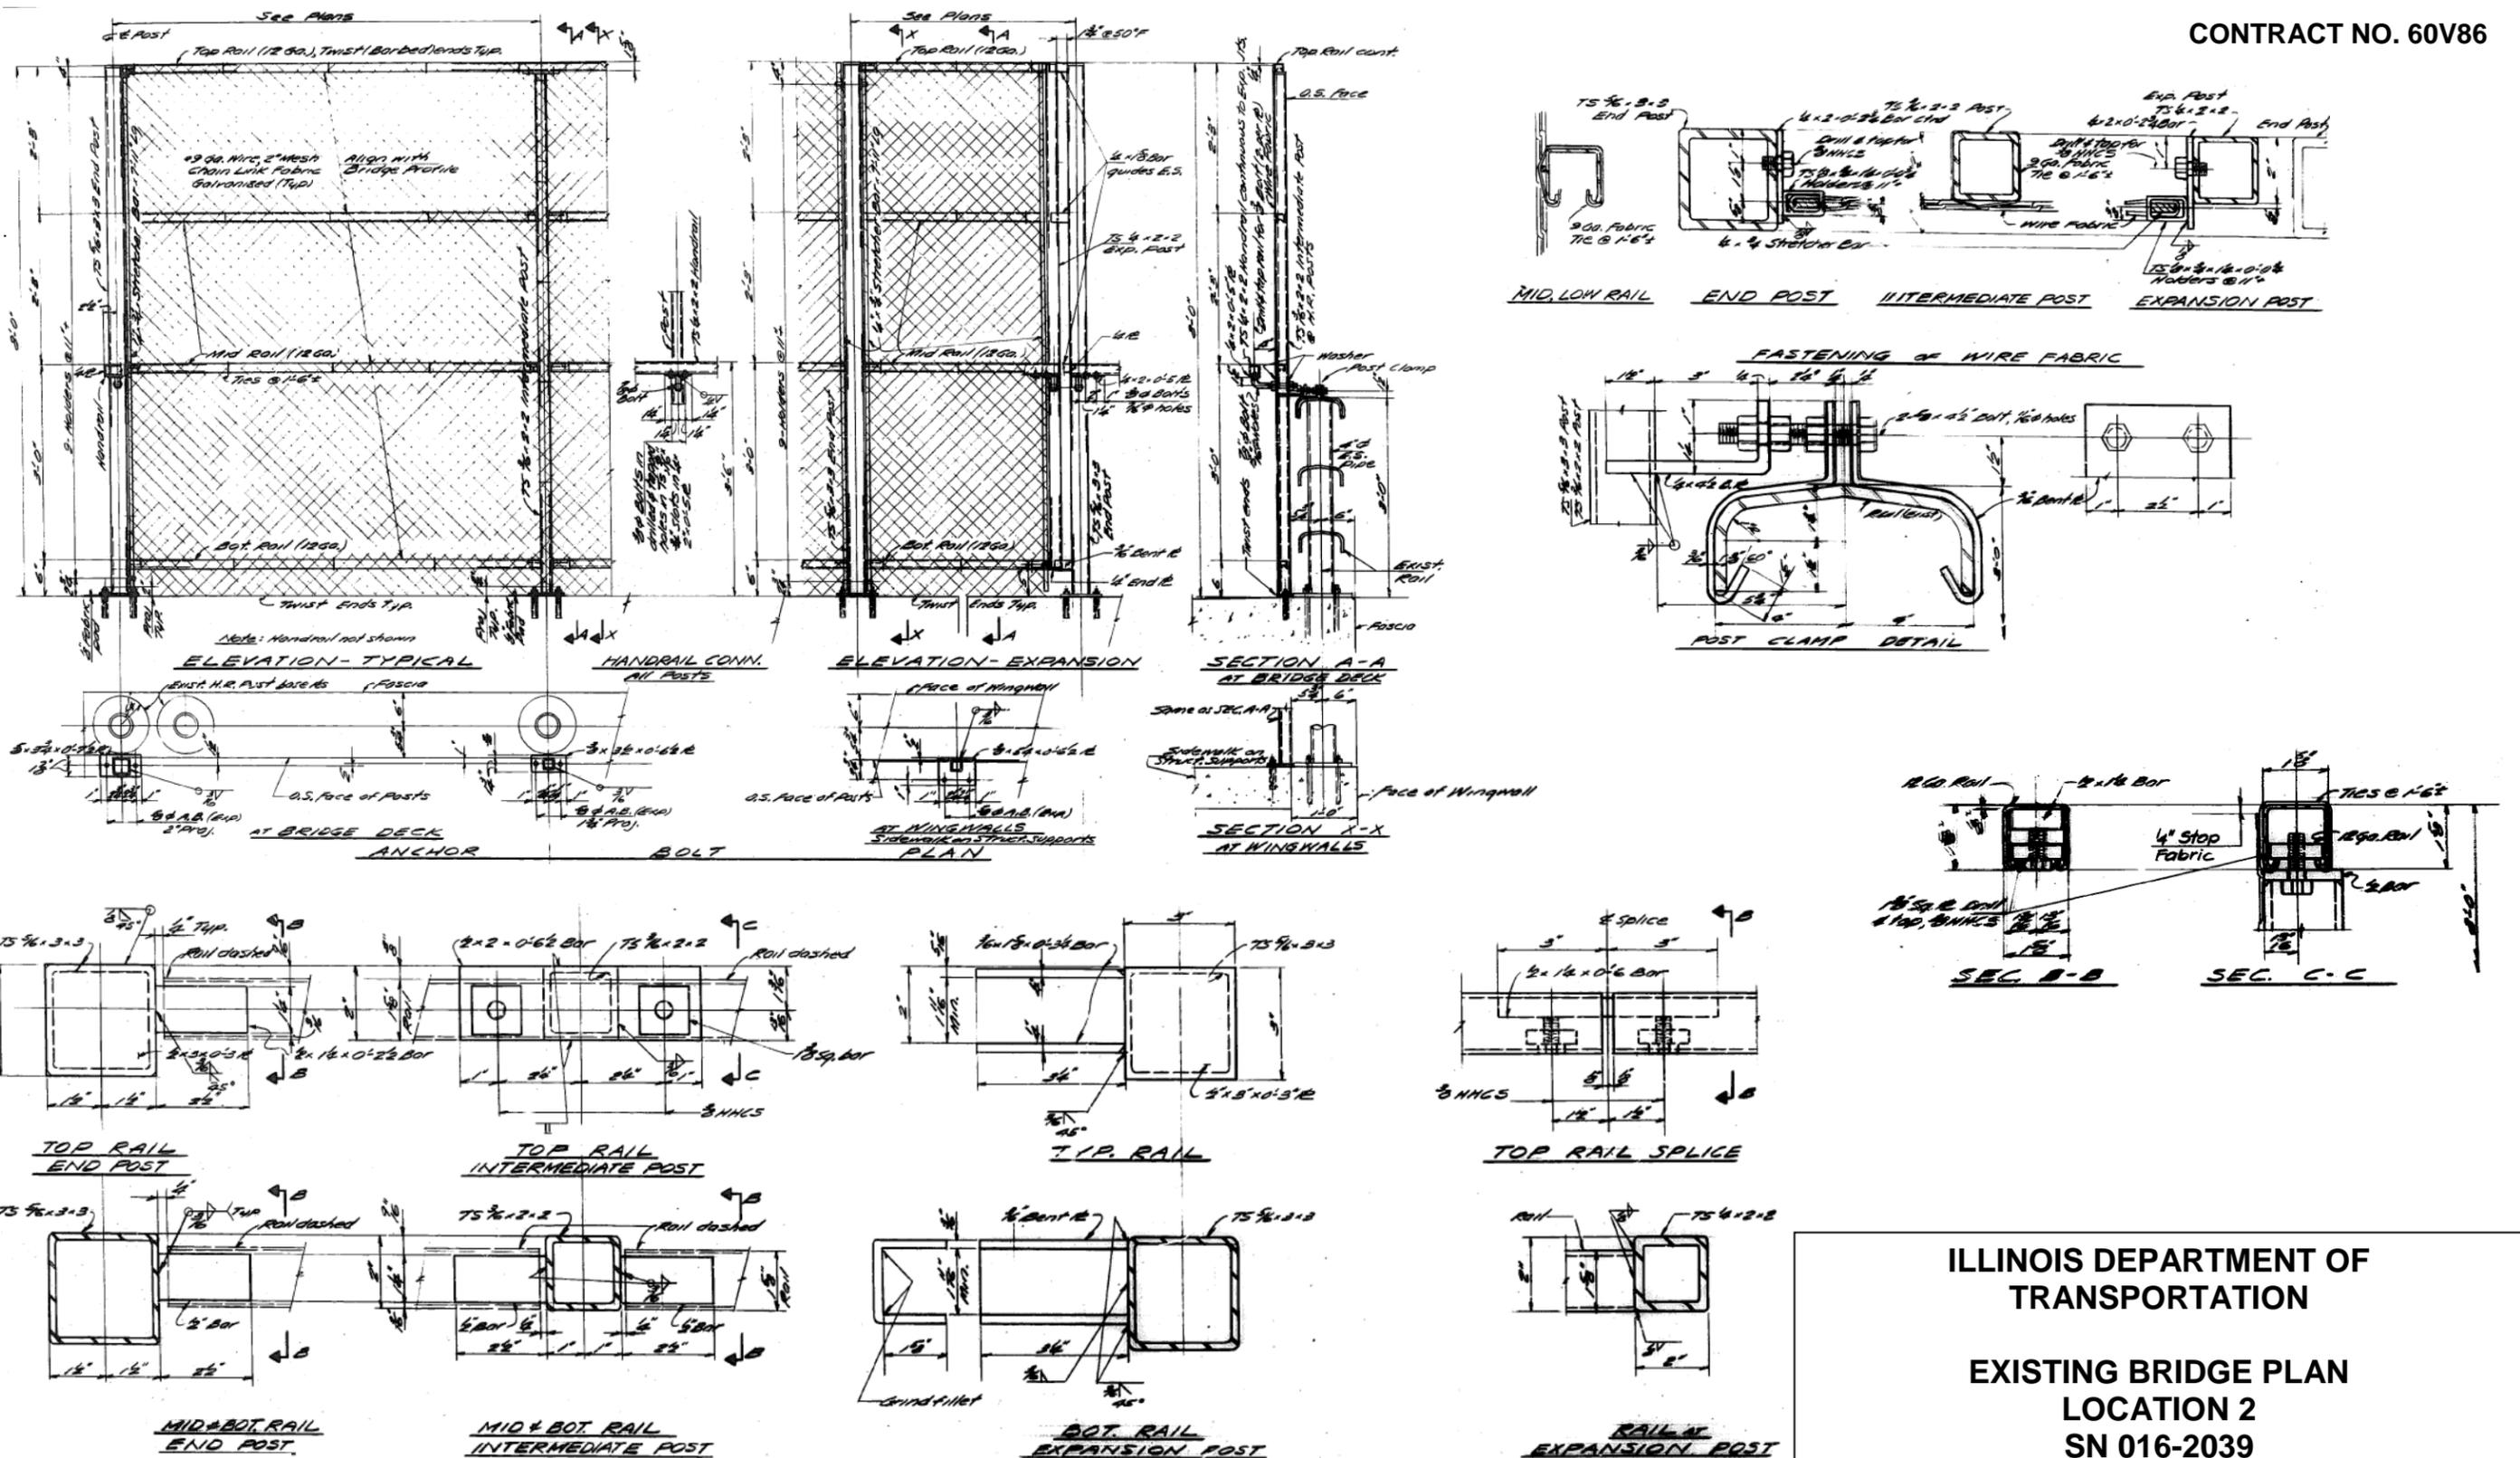

ILLINOIS DEPARTMENT OF  
TRANSPORTATION

EXISTING BRIDGE PLAN  
LOCATION 2  
SN 016-2039

Forest Preserve Dr. over I-94 Eden's