
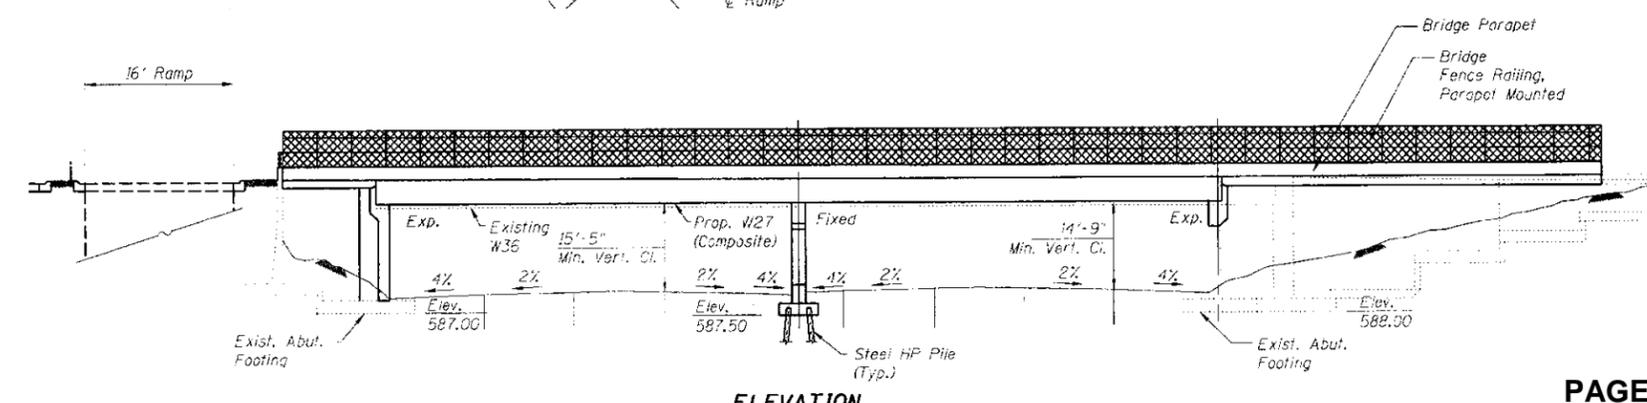


| ROUTE | SECTION | COUNTY | TOTAL SHEETS | SHEET NUMBER |
|---------|------------|--------|--------------|--------------|
| VARIOUS | 2012-076BP | COOK | 34 | 16 |

CONTRACT NO. 60V86

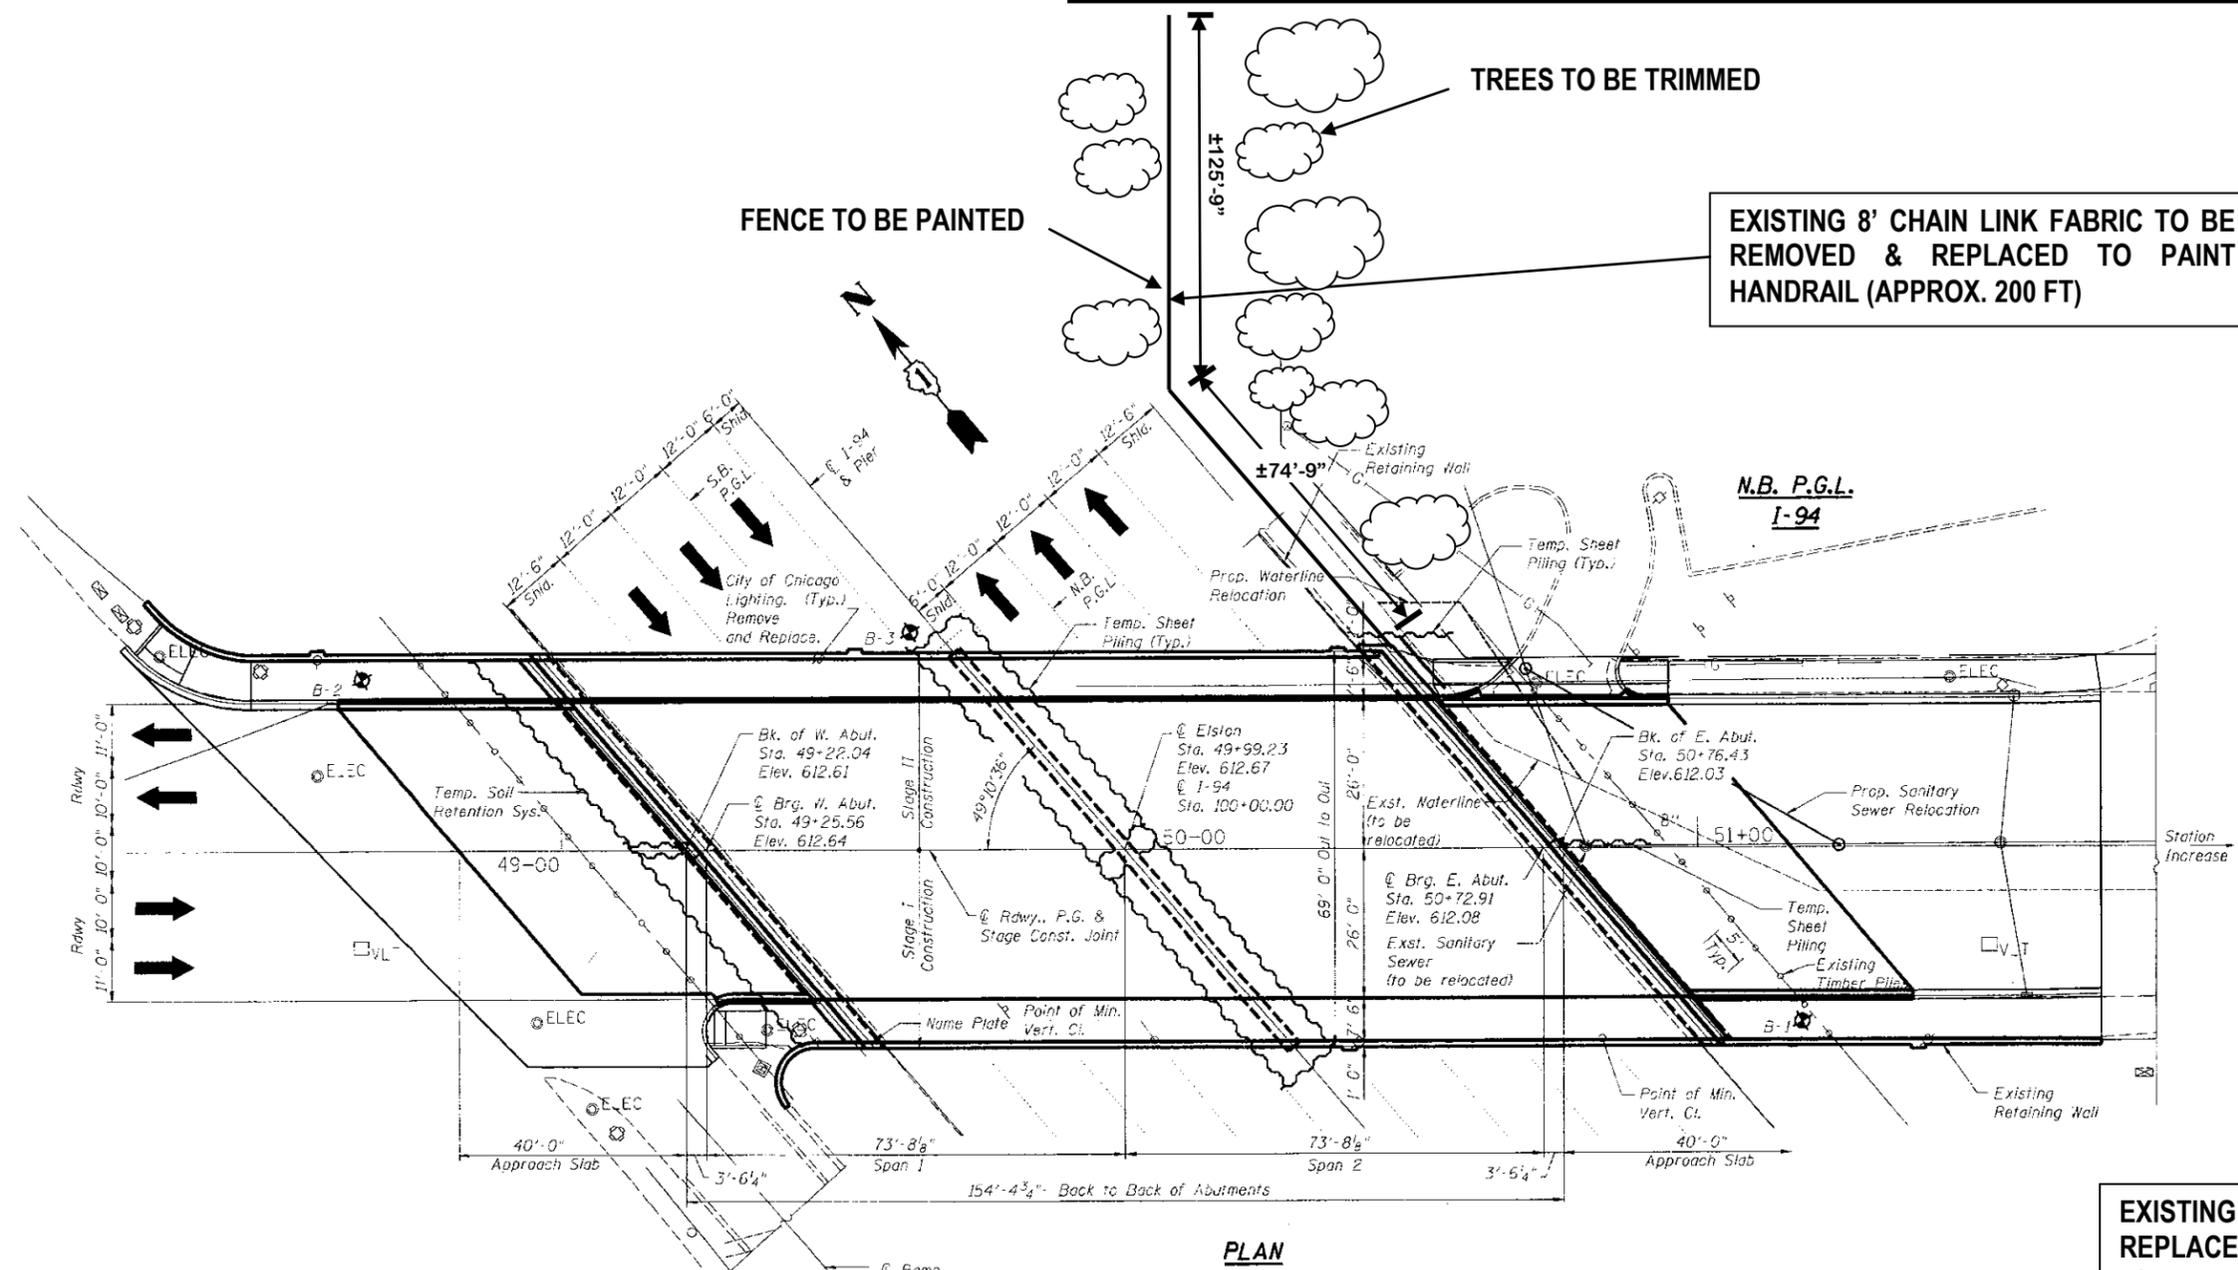

EXISTING MOUNTING HARDWARE TO BE REPLACED. COST INCLUDED IN COST OF "CHAIN LINK FABRIC, TYPE 1, 8'-0'''

ILLINOIS DEPARTMENT OF TRANSPORTATION
EXISTING BRIDGE PLAN
LOCATION 3
SN 016-0610
 Elston Ave. over I-94 Eden's