
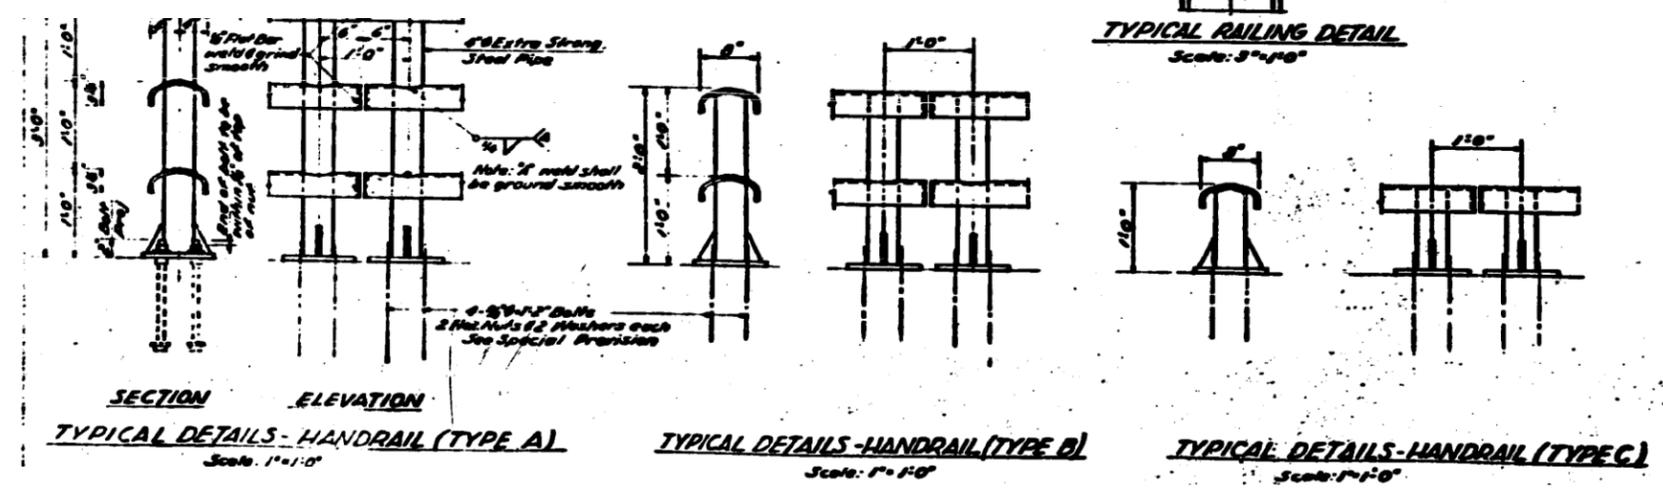
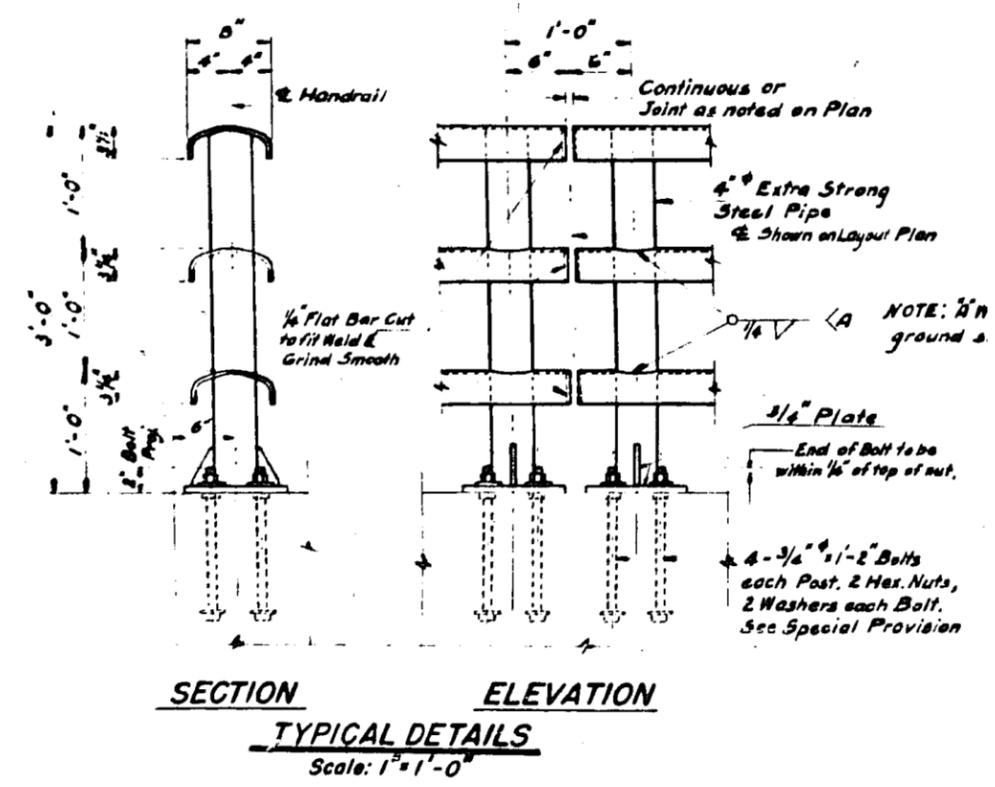
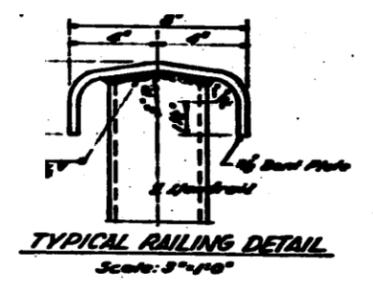
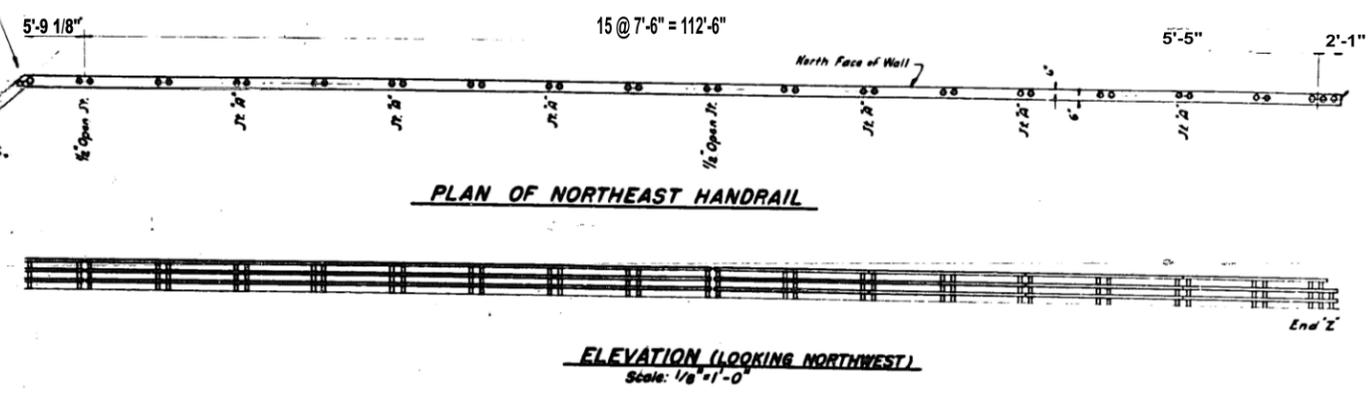


ROUTE	SECTION	COUNTY	TOTAL SHEETS	SHEET NUMBER
VARIOUS	2012-076BP	COOK	34	17

CONTRACT NO. 60V86

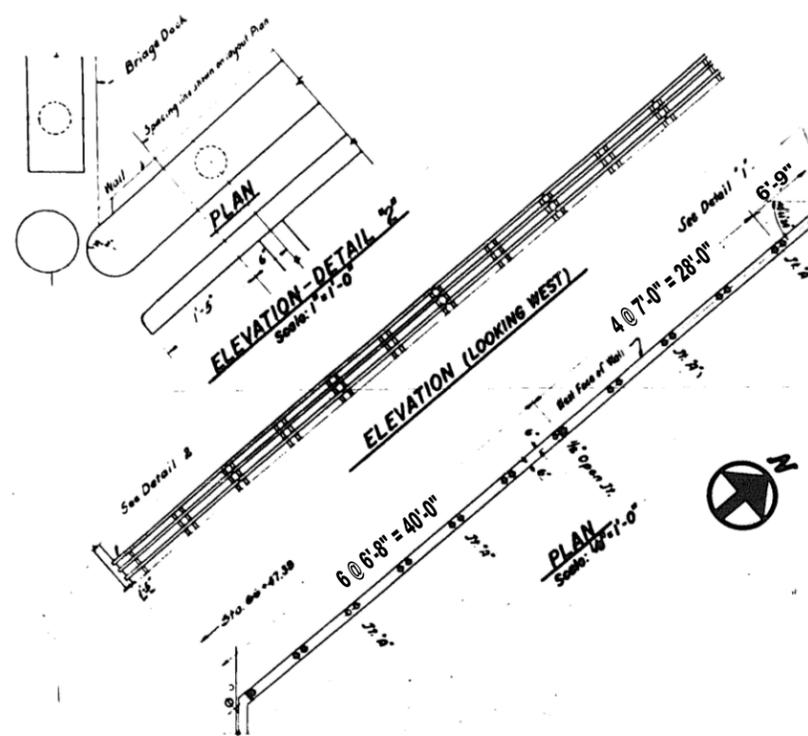

**HANDRAIL ON RETAINING WALL**

ILLINOIS DEPARTMENT OF TRANSPORTATION

EXISTING BRIDGE PLAN  
LOCATION 3  
SN 016-0610  
Elston Ave. over I-94 Eden's