
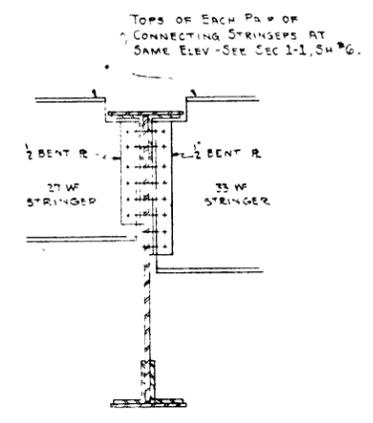


| ROUTE   | SECTION    | COUNTY | TOTAL SHEETS | SHEET NUMBER |
|---------|------------|--------|--------------|--------------|
| VARIOUS | 2012-076BP | COOK   | 34           | 26           |

CONTRACT NO. 60V86

OPENING FOR EXISTING CONDUITS

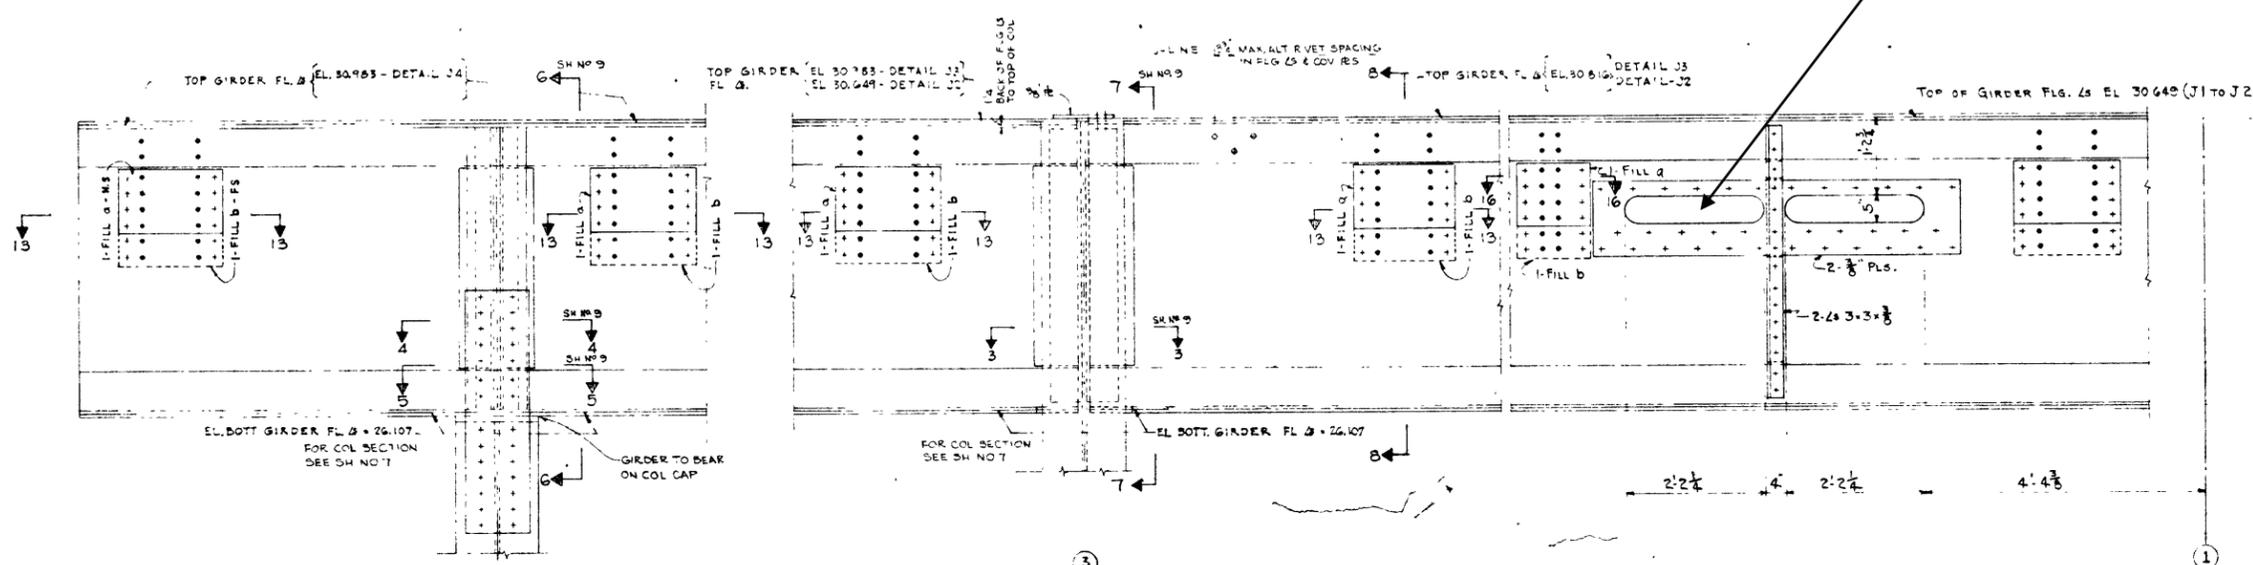



SECTION 8-8

④  
DETAIL J-4  
DETAIL J-1 SIMILAR

③  
DETAIL J-3  
DETAIL J-2 SIMILAR

SECTION 16-16

SECTION 13-13

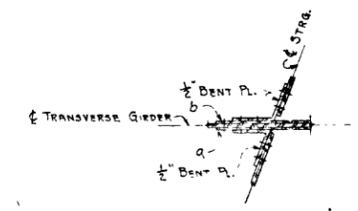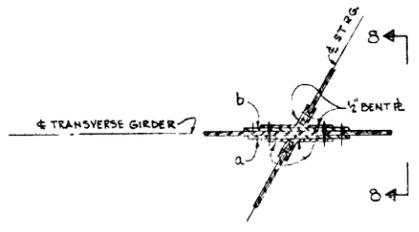

ILLINOIS DEPARTMENT OF  
TRANSPORTATION

EXISTING BRIDGE PLAN  
LOCATION 4  
SN 016-0460  
I-290 (Congress St.) over Post Office to River