


NOTE:
 METRA FA = METRA FORCE ACCOUNT WORK
 CPR FA = CANADIAN PACIFIC RAILWAY FORCE ACCOUNT WORK

LEGEND

-  TREE REMOVAL, ACRES
-  EXISTING SWITCH HEATER
-  EXISTING TURNOUT

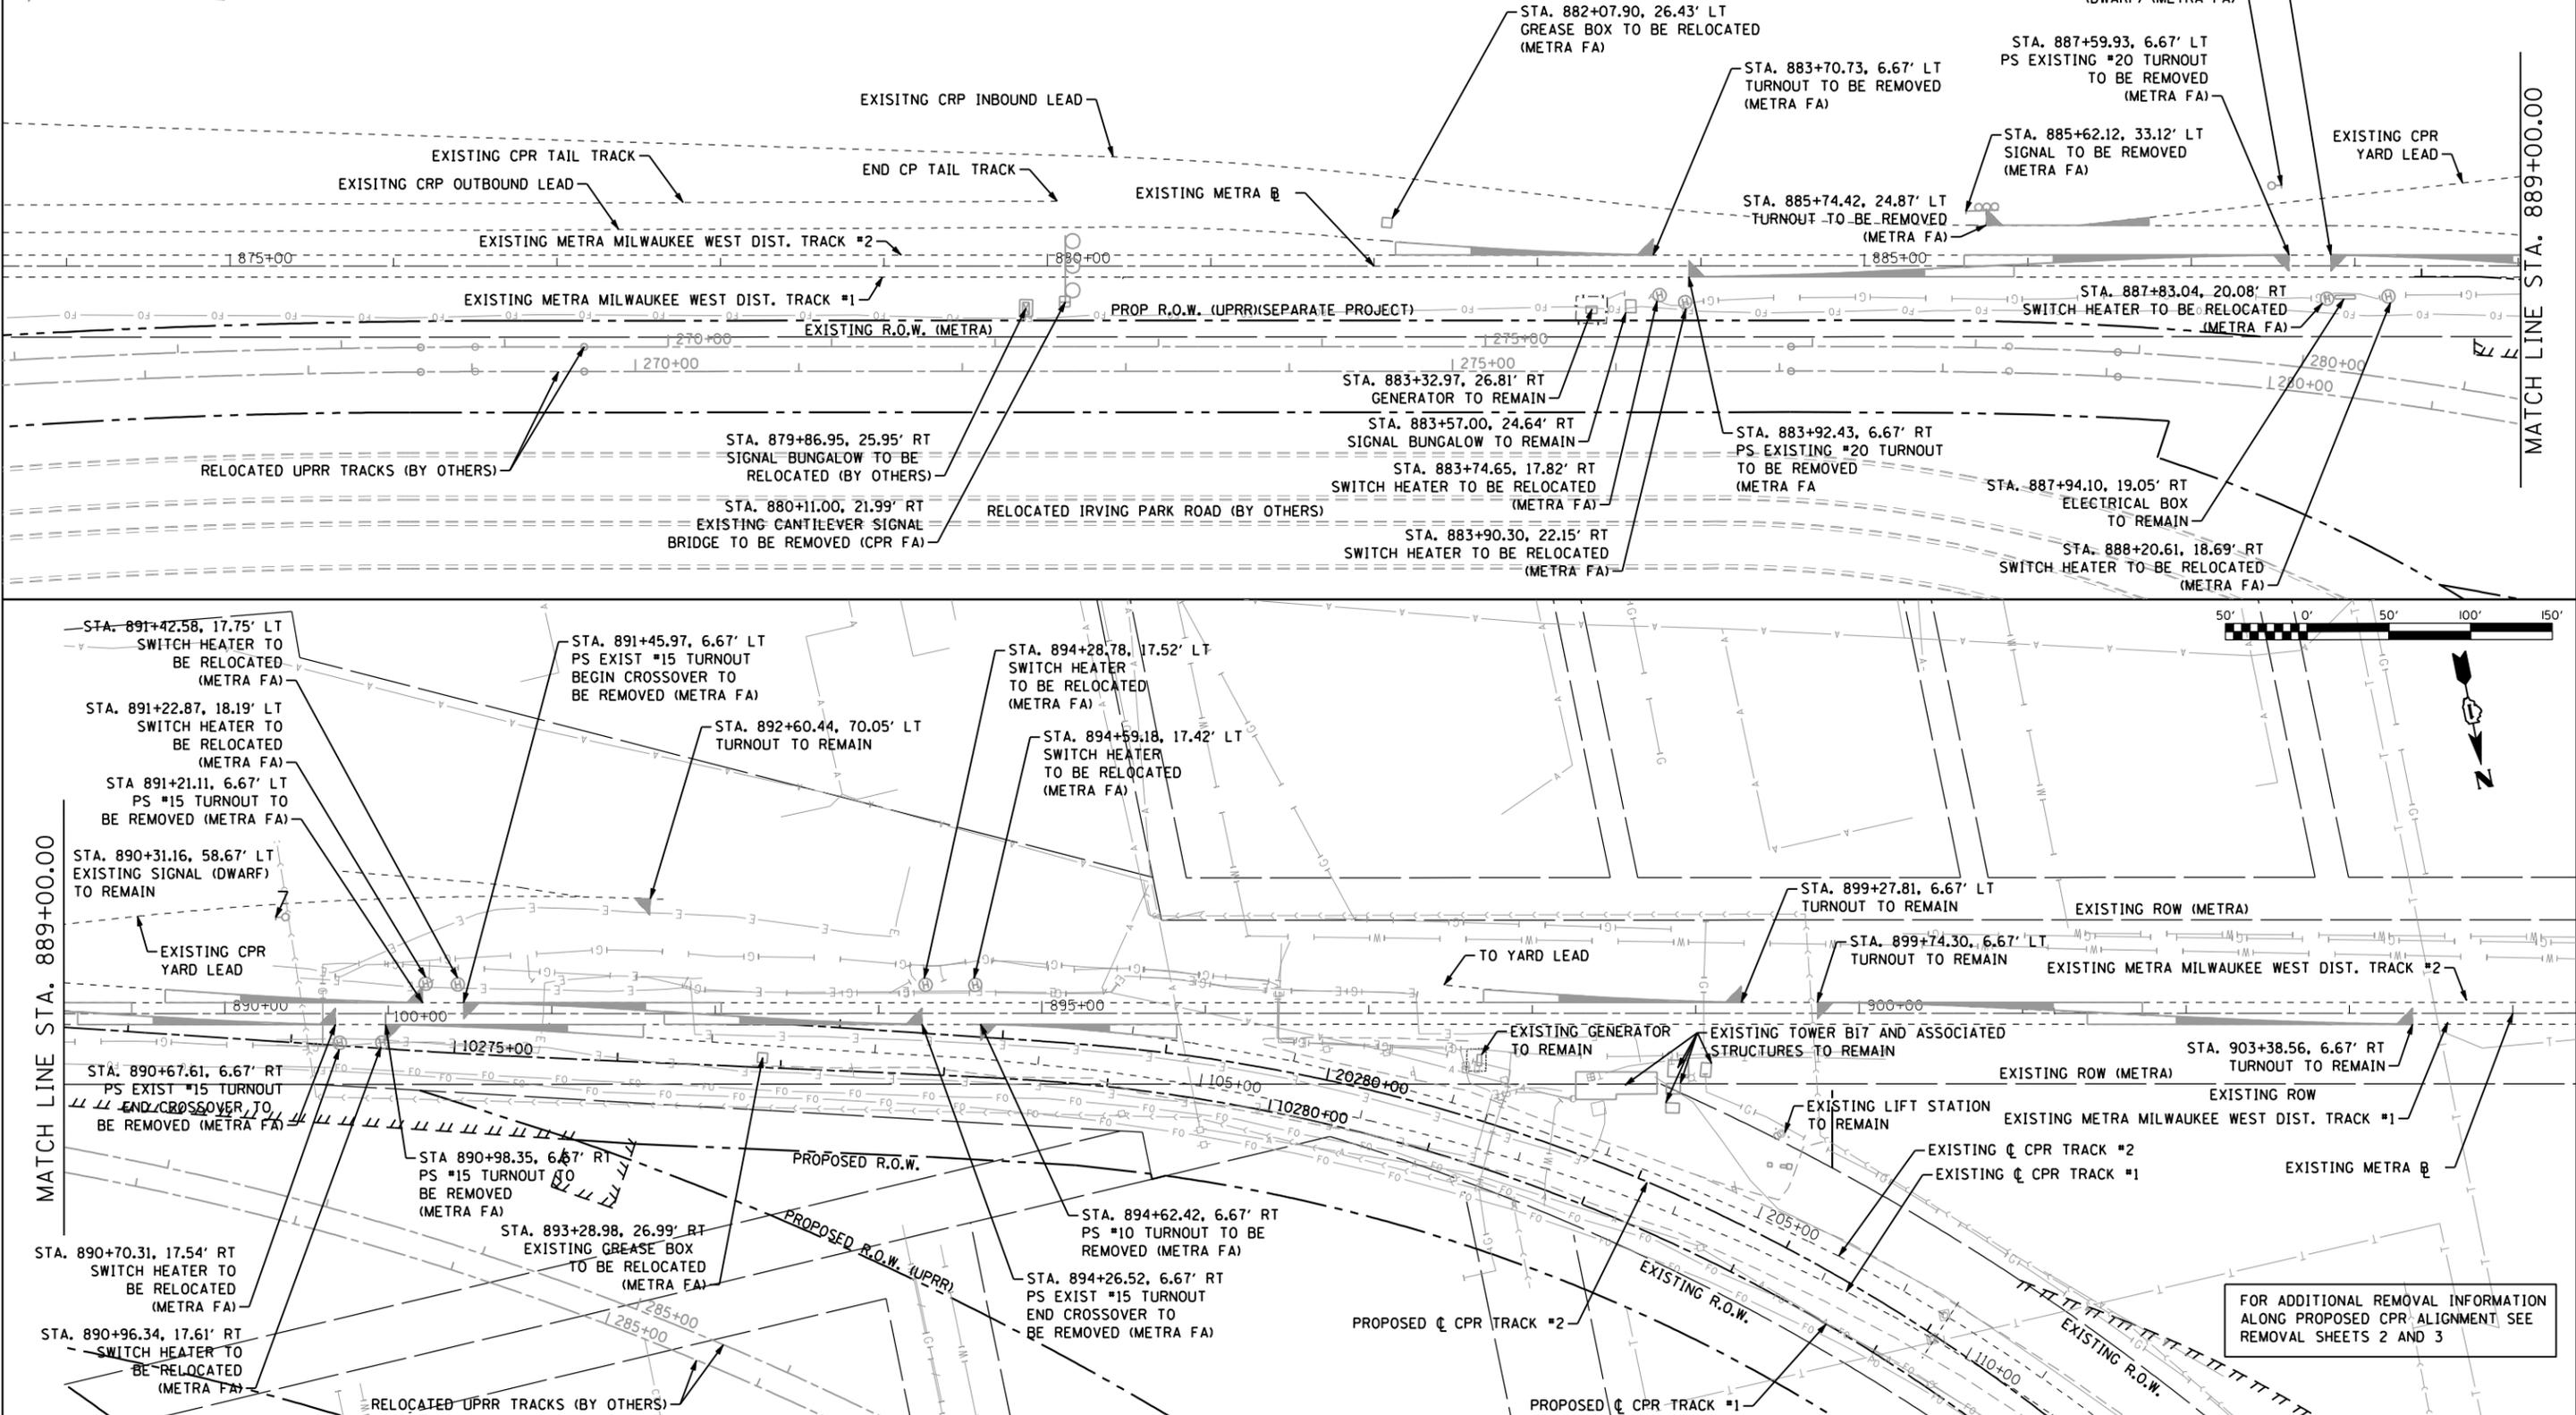

MATCH LINE STA. 889+00.00

MATCH LINE STA. 889+00.00

FOR ADDITIONAL REMOVAL INFORMATION
 ALONG PROPOSED CPR ALIGNMENT SEE
 REMOVAL SHEETS 2 AND 3

FILE NAME = ...\\D160001-SHT-REM-FR01.DGN



USER NAME = natterm	DESIGNED - NMR	REVISED -
PLOT SCALE = 100.0000' / IN.	DRAWN - NMR	REVISED -
PLOT DATE = 11/2/2012	CHECKED - MPH	REVISED -
	DATE - 11-02-2012	REVISED -

**STATE OF ILLINOIS
 DEPARTMENT OF TRANSPORTATION**

REMOVAL PLAN METRA/CANADIAN PACIFIC RAILWAY	
SCALE: 1"=50'	SHEET NO. 1 OF 3 SHEETS
STA. 874+00.00 TO STA. 904+00.00	

F.A.U. RTE.	SECTION	COUNTY	TOTAL SHEETS	SHEET NO.
1321	32VB	DUPAGE	388	306
CONTRACT NO. 60W01				
ILLINOIS FED. AID PROJECT				