
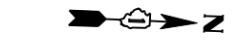
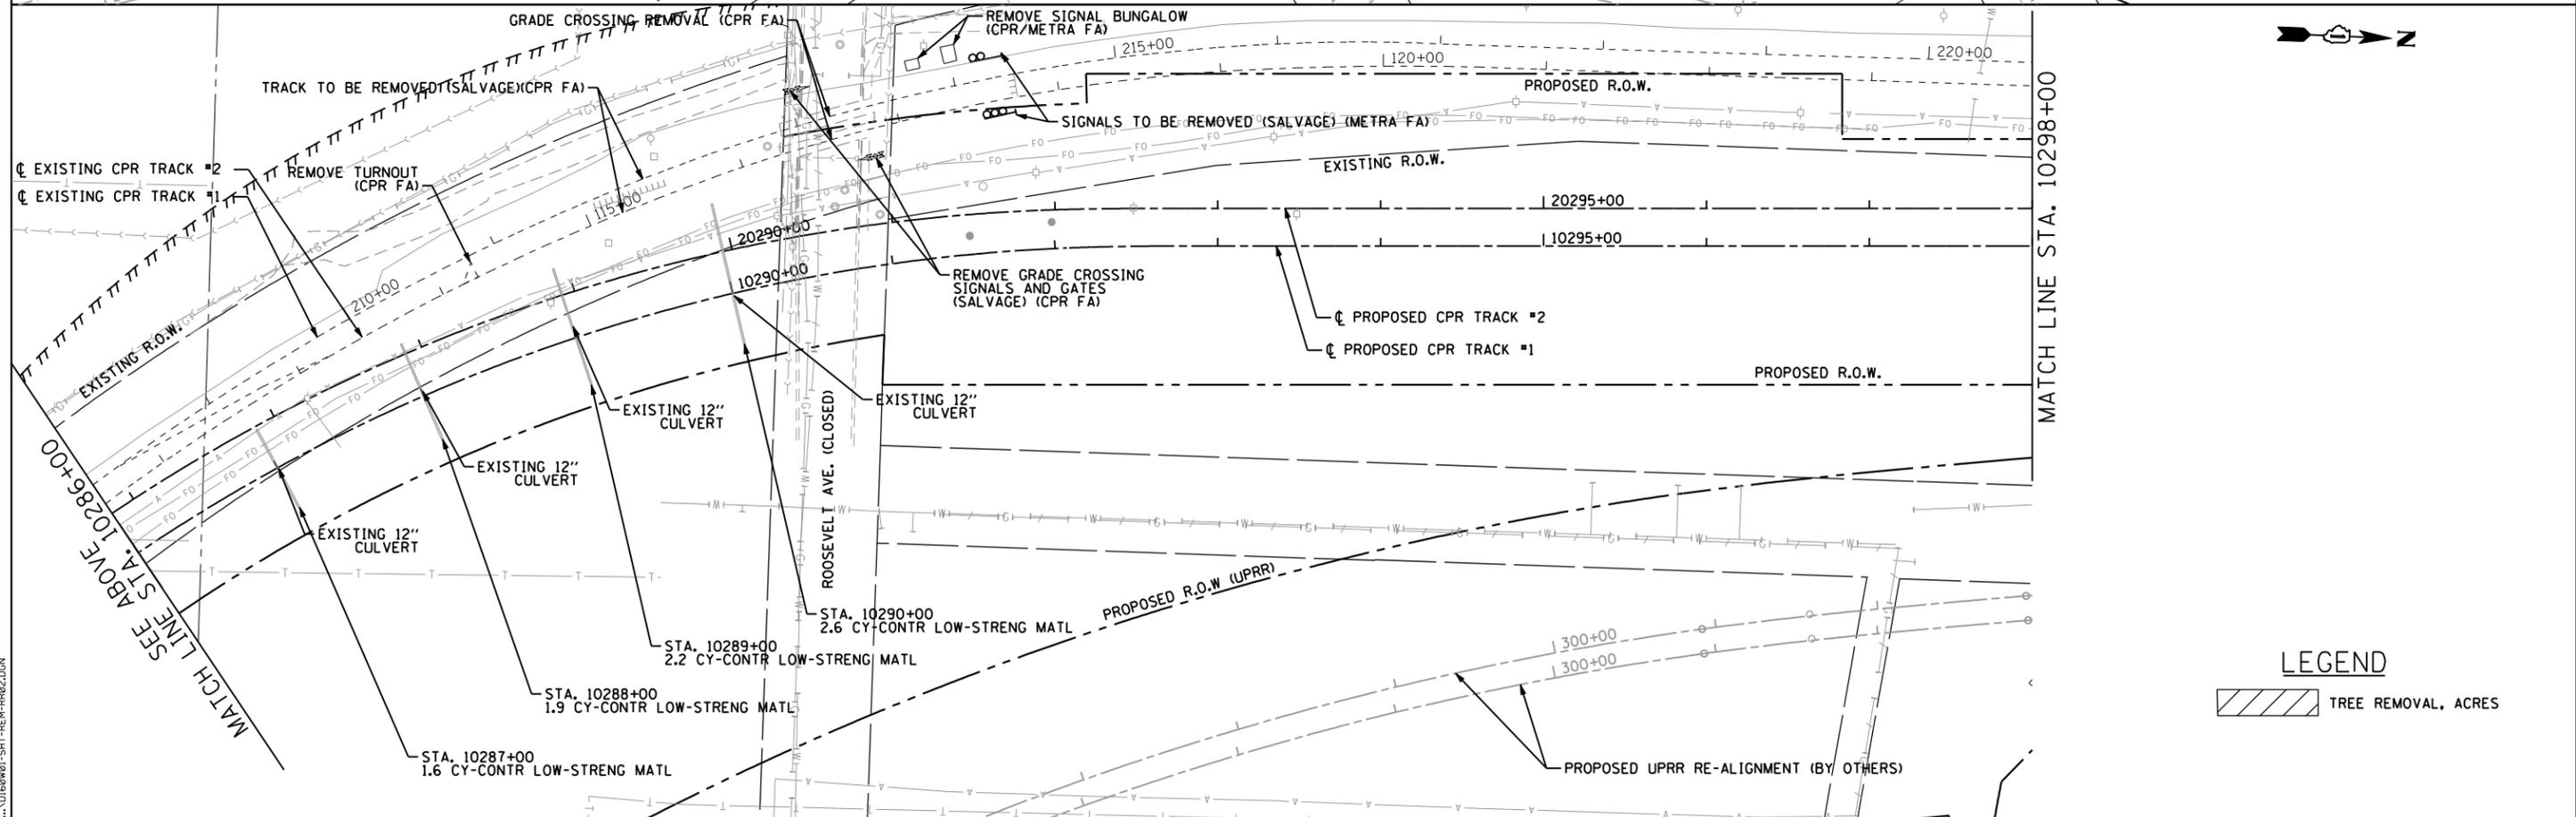


NOTE:  
 METRAFA= METRA FORCE ACCOUNT WORK  
 CPR FA= CANADIAN PACIFIC RAILWAY FORCE ACCOUNT WORK

FOR ADDITIONAL REMOVAL INFORMATION  
 ON METRA MILWAUKEE WEST DISTRICT  
 ALIGNMENT SEE REMOVAL SHEET 1 OF 3

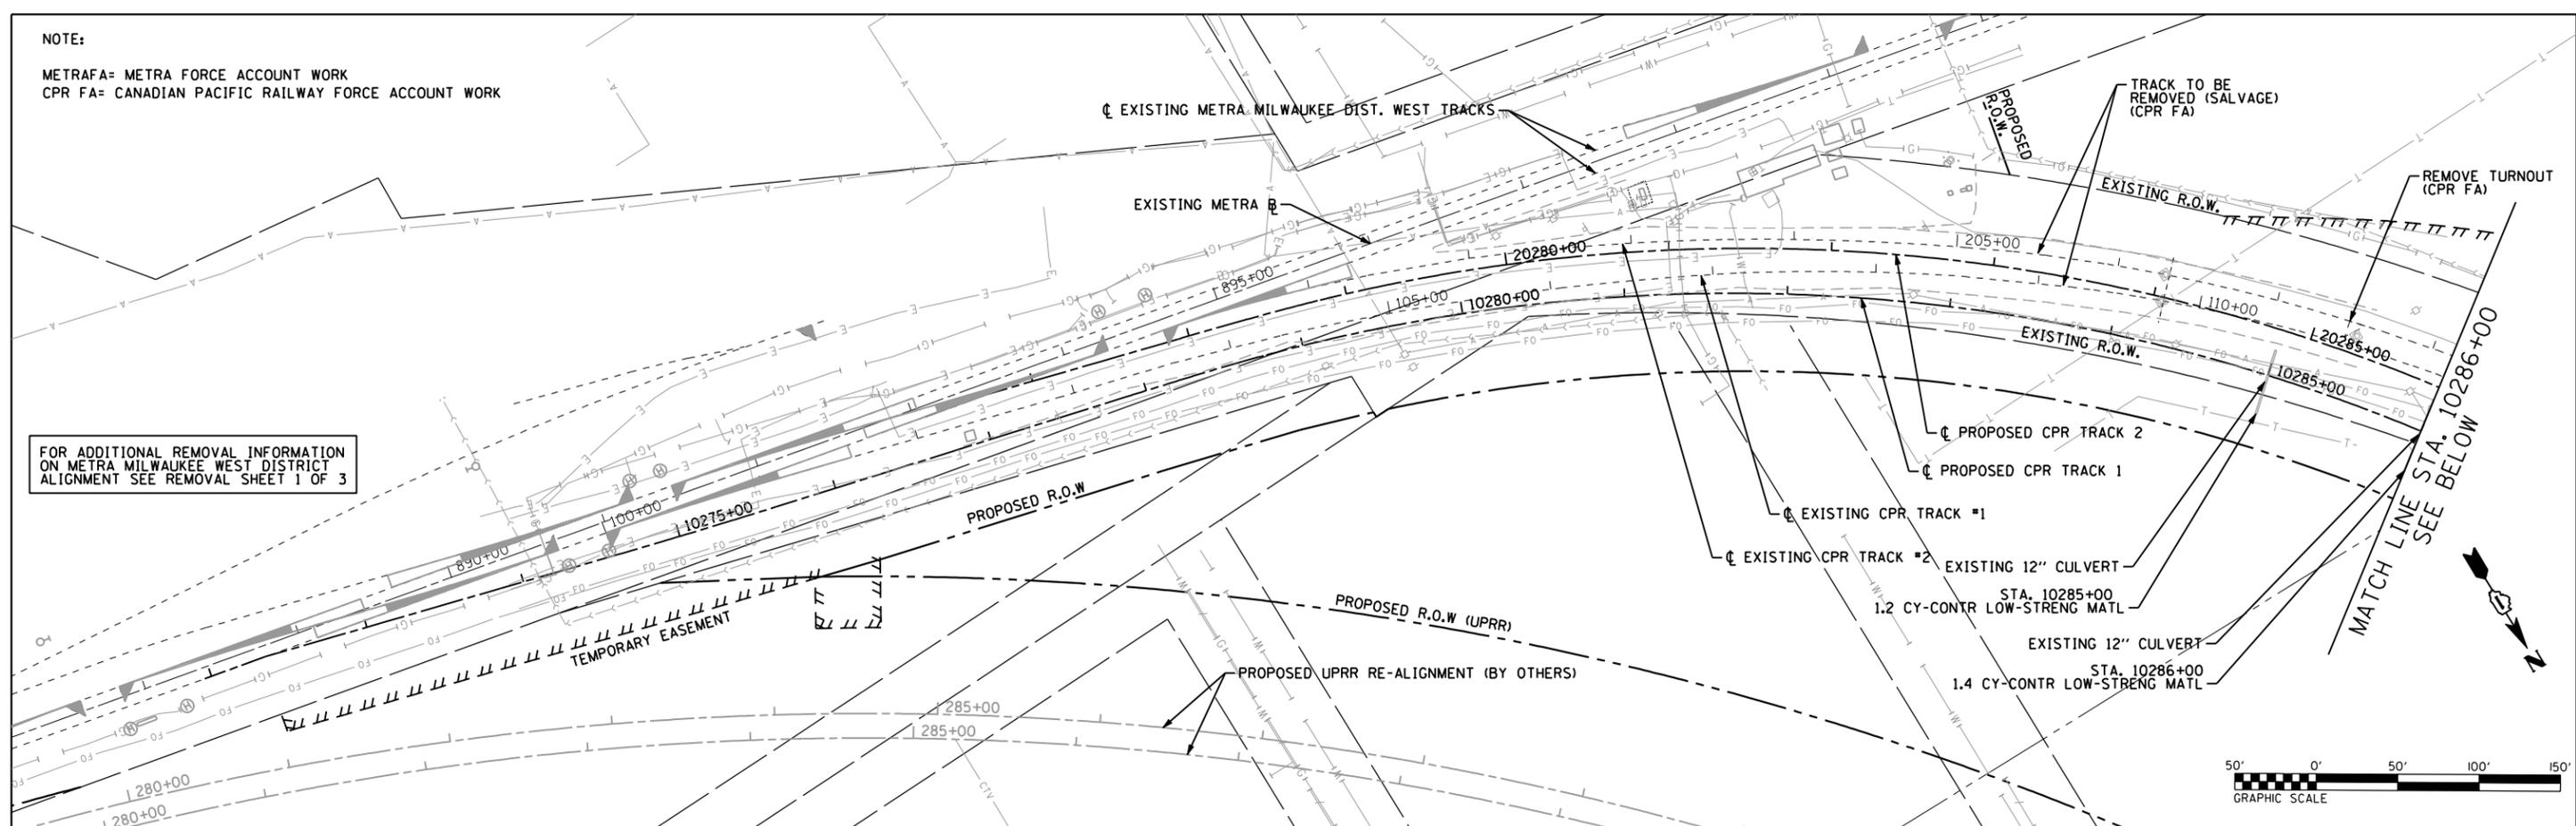

**LEGEND**  
 TREE REMOVAL, ACRES

FILE NAME = ... \D160W01-SHT-REM-FR02.DGN



USER NAME = nraterrm	DESIGNED - NMR	REVISED -
PLOT SCALE = 100.0000' / IN.	DRAWN - NMR	REVISED -
PLOT DATE = 11/22/2012	CHECKED - MPH	REVISED -
	DATE - 11-02-2012	REVISED -

**STATE OF ILLINOIS  
 DEPARTMENT OF TRANSPORTATION**

**REMOVAL PLAN  
 CANADIAN PACIFIC RAILWAY**

SCALE: 1"=50' SHEET NO. 2 OF 3 SHEETS STA. 10272+35.24 TO STA. 10298+00

F.A.U. RTE.	SECTION	COUNTY	TOTAL SHEETS	SHEET NO.
1321	32VB	DUPAGE	388	307
CONTRACT NO. 60W01				
ILLINOIS FED. AID PROJECT				