



STAGING TYPICAL SECTION

STAGE RR-1
 CRP TRACK #1 STA. 10291+00.00 TO STA. 10294+61.42
 CRP TRACK #2 STA. 20290+96.93 TO STA. 20294+61.42

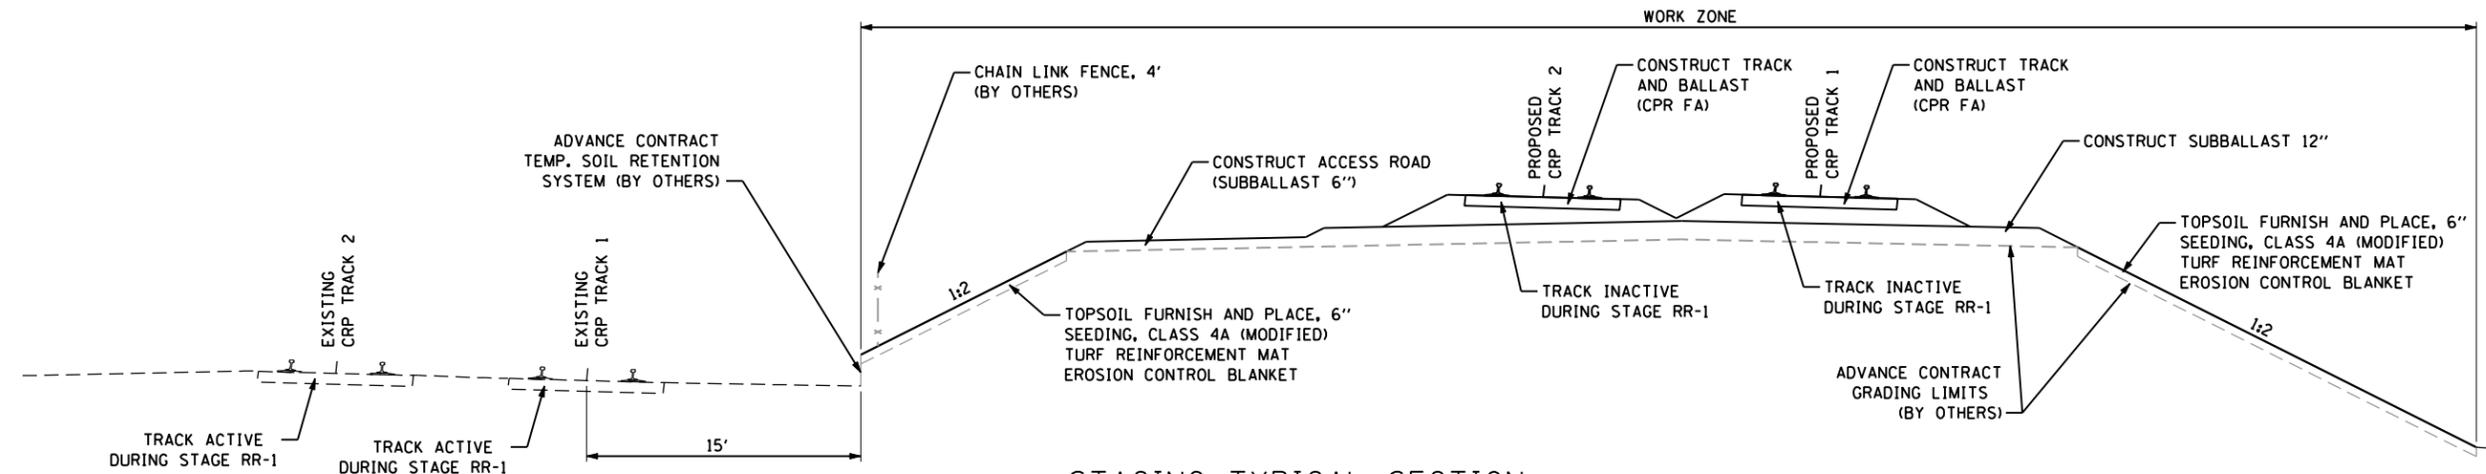

STAGING TYPICAL SECTION

STAGE RR-1
 CRP TRACK #1 STA. 10290+05.76 TO STA. 10291+00.00
 CRP TRACK #2 STA. 20290+00.00 TO STA. 20290+96.11

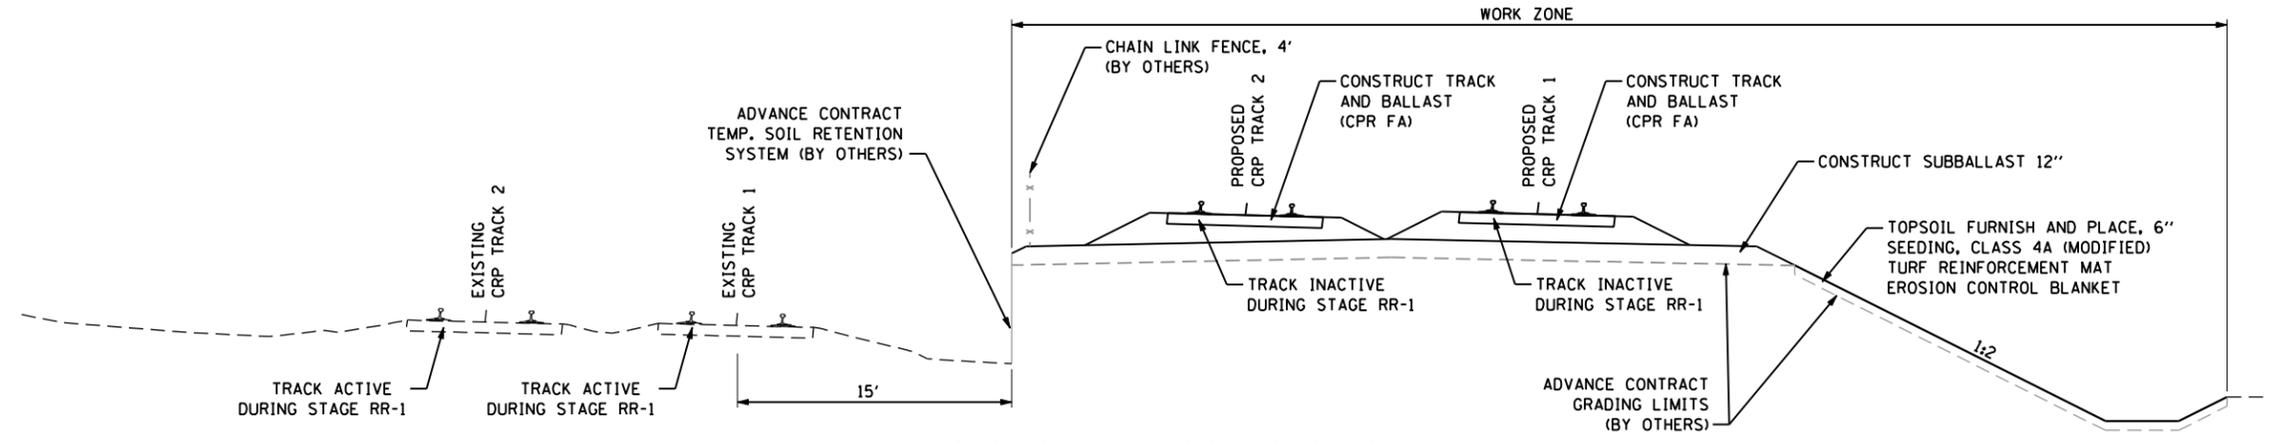

STAGING TYPICAL SECTION

STAGE RR-1
 CRP TRACK #1 STA. 10289+07.94 TO STA. 10290+05.76
 CRP TRACK #2 STA. 20289+00.00 TO STA. 20290+00.00

NOTE:
 1) CONTRACTOR TO MAINTAIN POSITIVE DRAINAGE AT ALL TIMES DURING STAGED CONSTRUCTION

FILE NAME = ...\\D160001-SHT-STAGING01-TYPICAL-RR02.DGN



USER NAME = natterm	DESIGNED - NMR	REVISED -
	DRAWN - NMR	REVISED -
PLOT SCALE = N.T.S. / IN.	CHECKED - MPH	REVISED -
PLOT DATE = 11/22/2012	DATE - 11-02-2012	REVISED -

**STATE OF ILLINOIS
 DEPARTMENT OF TRANSPORTATION**

**CANADIAN PACIFIC RAILWAY
 STAGING TYPICAL SECTION (STAGE RR-1)**

SCALE: N.T.S. SHEET NO. 4 OF 25 SHEETS STA. TO STA.

F.A.U. RTE.	SECTION	COUNTY	TOTAL SHEETS	SHEET NO.
1321	32VB	DUPAGE	388	326
CONTRACT NO. 60W01				
ILLINOIS FED. AID PROJECT				