



STAGING TYPICAL SECTION
 STAGE RR-1
 CRP TRACK #1 STA. 10303+59.94 TO STA. 10305+00.00
 CRP TRACK #2 STA. 20303+59.94 TO STA. 20305+00.00

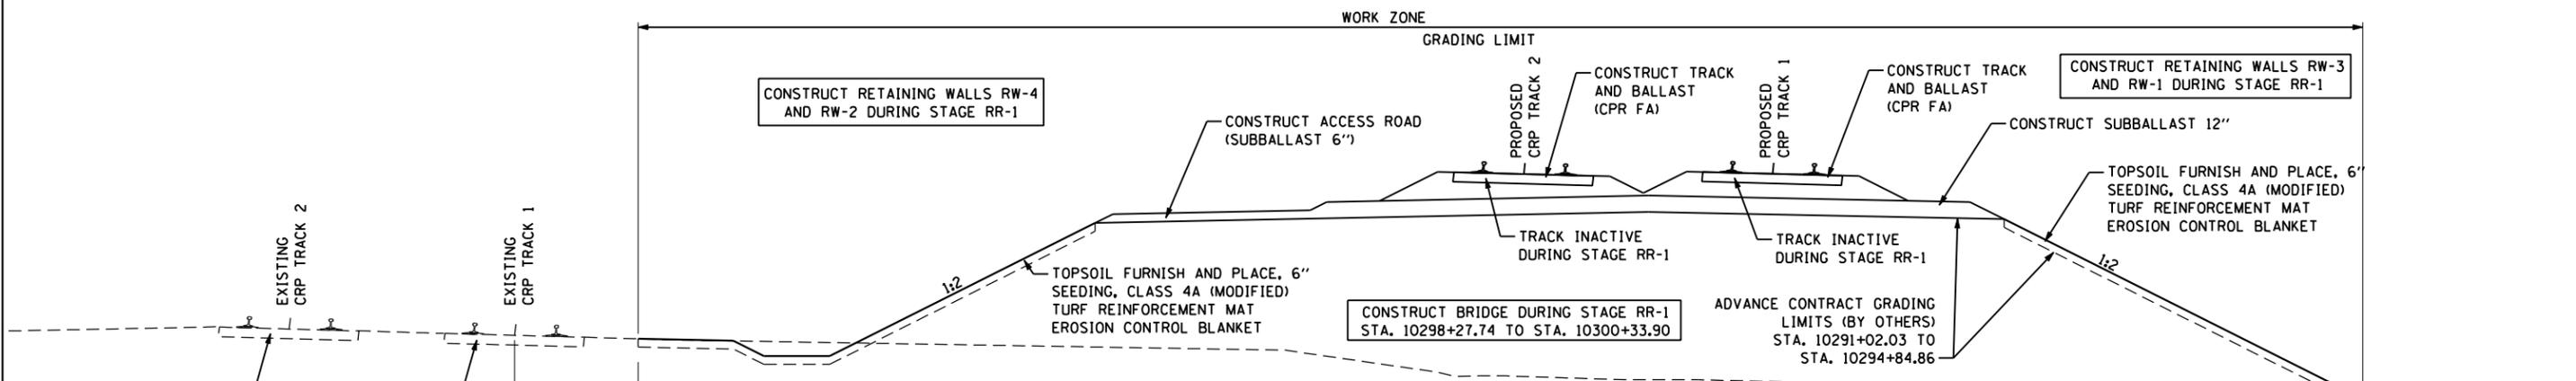

STAGING TYPICAL SECTION
 STAGE RR-1
 CRP TRACK #1 STA. 10296+05.42 TO STA. 10303+59.94
 CRP TRACK #2 STA. 20296+05.42 TO STA. 20303+59.94

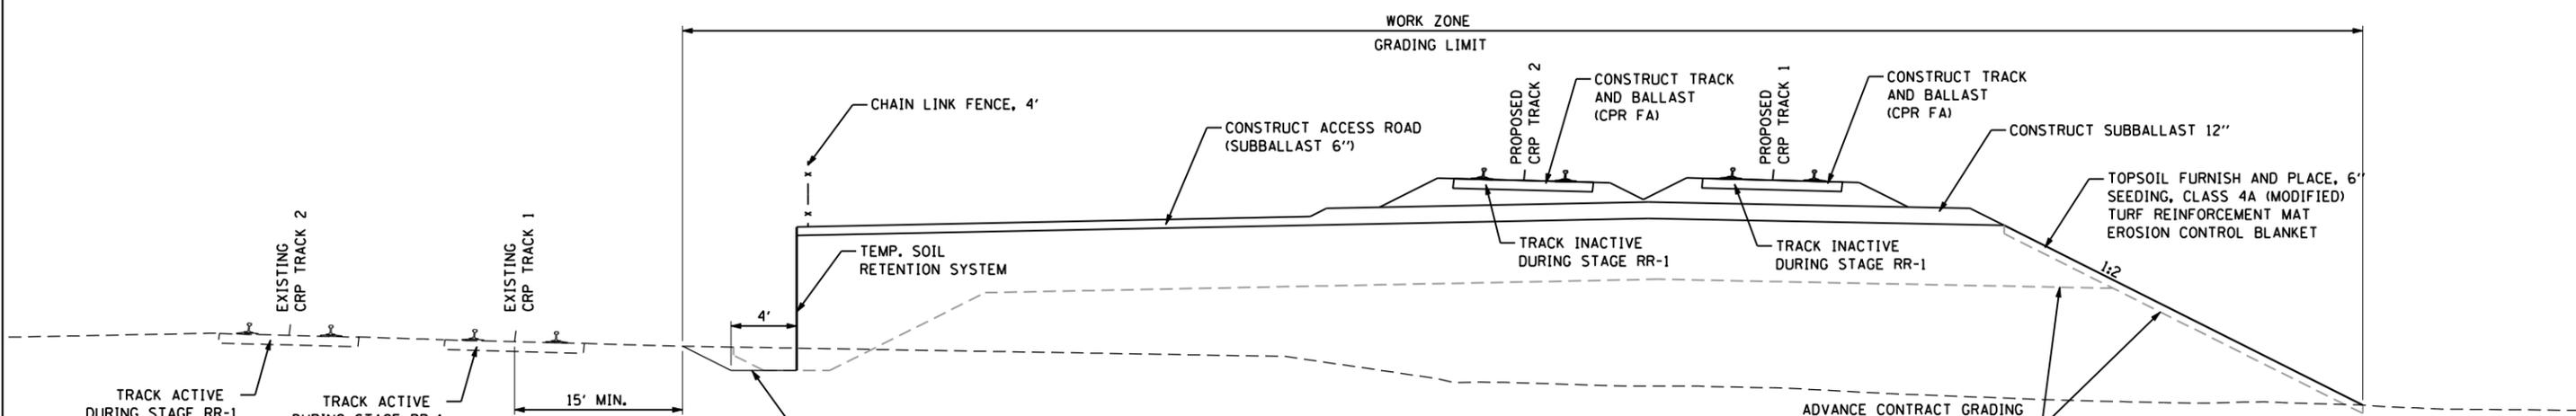

STAGING TYPICAL SECTION
 STAGE RR-1
 CRP TRACK #1 STA. 10294+61.42 TO STA. 10296+05.42
 CRP TRACK #2 STA. 20294+61.42 TO STA. 20296+05.42

NOTE:
 1) CONTRACTOR TO MAINTAIN POSITIVE DRAINAGE AT ALL TIMES DURING STAGED CONSTRUCTION

FILE NAME = ...\\DIB001-SHT-STAGING01-TYPICAL-RR03.DGN



USER NAME = natterm	DESIGNED - NMR	REVISED -
PLOT SCALE = N.T.S. / IN.	DRAWN - NMR	REVISED -
PLOT DATE = 11/22/2012	CHECKED - MPH	REVISED -
	DATE - 11-02-2012	REVISED -

STATE OF ILLINOIS
DEPARTMENT OF TRANSPORTATION

CANADIAN PACIFIC RAILWAY
STAGING TYPICAL SECTION (STAGE RR-1)

SCALE: N.T.S. SHEET NO. 5 OF 25 SHEETS STA. TO STA.

F.A.U. RTE.	SECTION	COUNTY	TOTAL SHEETS	SHEET NO.
1321	32VB		388	327
CONTRACT NO. 60W01				
ILLINOIS FED. AID PROJECT				