



STAGE RR-1A NOTES:

- 1) CONTRACTOR TO WORK IN CLOSE COORDINATION WITH CPR TO COMPLETE THE GRADING NECESSARY TO CUT-IN PROPOSED CPR TRACK.
- 2) METRA TO REMOVE 1 #15 TURNOUT, CONSTRUCT 1 #15 TURNOUT, AND CONSTRUCT PROPOSED CPR TRACK #1 TO THE LIMITS SHOWN ON THE PLANS.
- 3) CPR TO CUT-IN PROPOSED CPR TRACK 1 AT THE NORTH AND SOUTH LIMITS OF THE PROJECT.
- 4) CONTRACTOR TO CONSTRUCT EAST PORTION OF 36" CULVERT AT STATION 10284+00.
- 5) DURING STAGE RR-1A TRAINS WILL USE EXISTING CPR TRACK #2.
- 6) CONTRACTOR TO MAINTAIN POSITIVE DRAINAGE AT ALL TIMES DURING STAGED CONSTRUCTION.

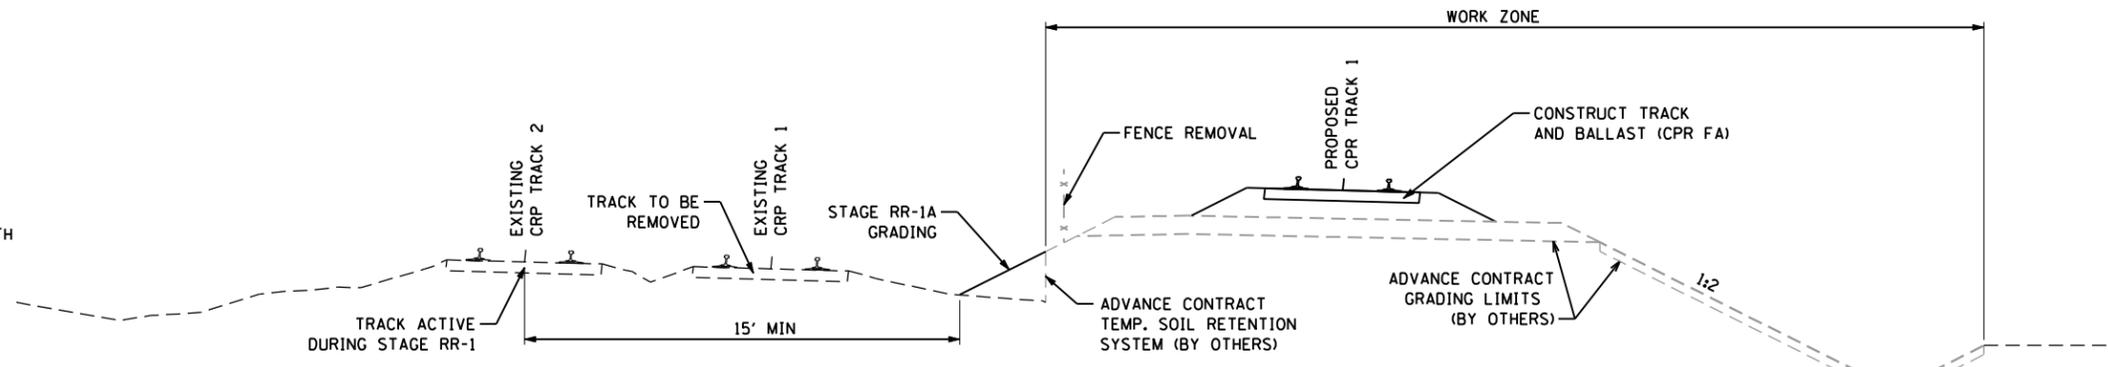


STAGING TYPICAL SECTION

STAGE RR-1A
CRP TRACK #1 STA. 10284+50.00 TO STA. 10285+00.00

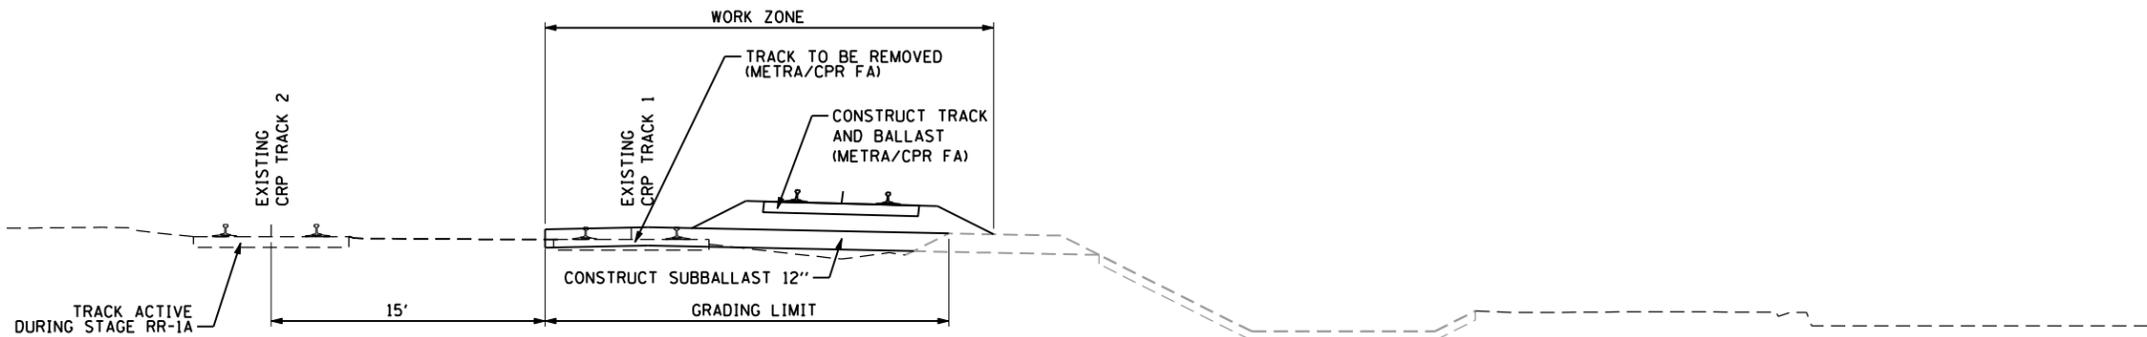

STAGING TYPICAL SECTION

STAGE RR-1A
CRP TRACK #1 STA. 10275+27.30 TO STA. 10284+50.00

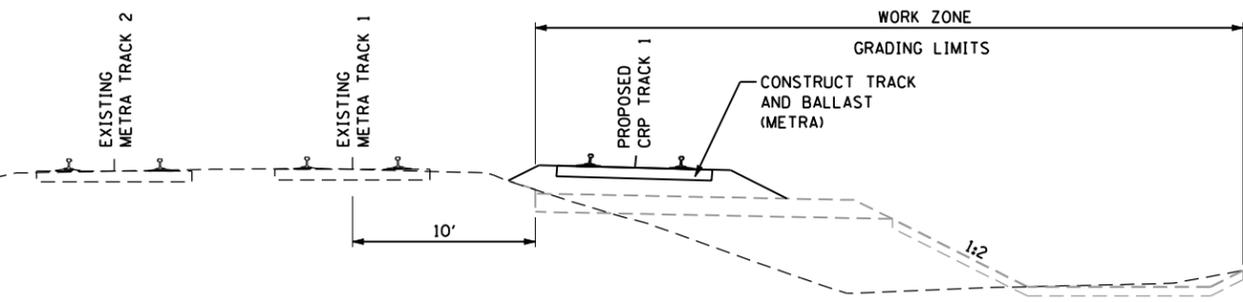

STAGING TYPICAL SECTION

STAGE RR-1A
CRP TRACK #1 STA. 10271+95.48 TO STA. 10275+27.30

FILE NAME = ...\\D160W01-SHT-STAGING\\1A-TYPICAL-RR01.DGN



USER NAME = nraterrm	DESIGNED - NMR	REVISED -
	DRAWN - NMR	REVISED -
PLOT SCALE = N.T.S. / IN.	CHECKED - MPH	REVISED -
PLOT DATE = 11/2/2012	DATE - 11-02-2012	REVISED -

**STATE OF ILLINOIS
DEPARTMENT OF TRANSPORTATION**

**CANADIAN PACIFIC RAILWAY
STAGING TYPICAL SECTION (STAGE RR-1A)**

SCALE: N.T.S. SHEET NO. 11 OF 25 SHEETS STA. TO STA.

F.A.U. RTE.	SECTION	COUNTY	TOTAL SHEETS	SHEET NO.
1321	32VB	DUPAGE	388	333
CONTRACT NO. 60W01				
ILLINOIS FED. AID PROJECT				