

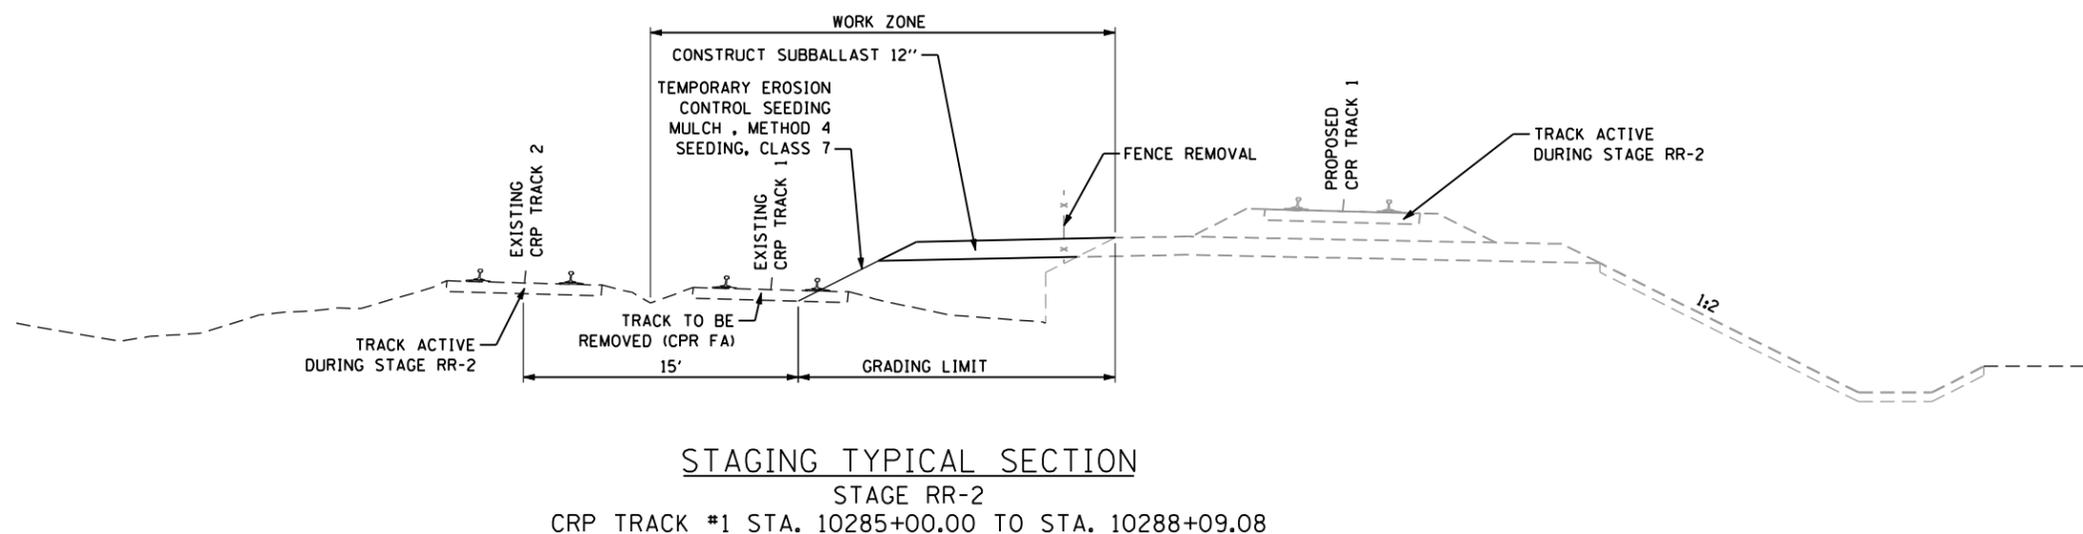


STAGE RR-2 NOTES:

- 1) CONTRACTOR TO COMPLETE GRADING TO THE LIMITS SHOWN ON THE PLANS. GRADING WORK INCLUDES CONSTRUCTING TEMPORARY SOIL RETENTION SYSTEM AS SHOWN ON THE PLANS.
- 2) METRA TO REMOVE 1 #15 CROSSOVER AND CONSTRUCT 1 #15 CROSSOVER.
- 3) CPR TO CONSTRUCT PROPOSED CPR TRACK 2 TO THE LIMITS SHOWN ON THE PLANS, AND REMOVE THE EXISTING CPR TRACK 1 TO THE LIMITS SHOWN ON THE PLANS.
- 4) CONTRACTOR TO CONSTRUCT RETAINING WALL RW-6 AND SOUTH ACCESS ROAD TURNAROUND.
- 5) CONTRACTOR TO MAINTAIN POSITIVE DRAINAGE AT ALL TIMES DURING STAGED CONSTRUCTION.

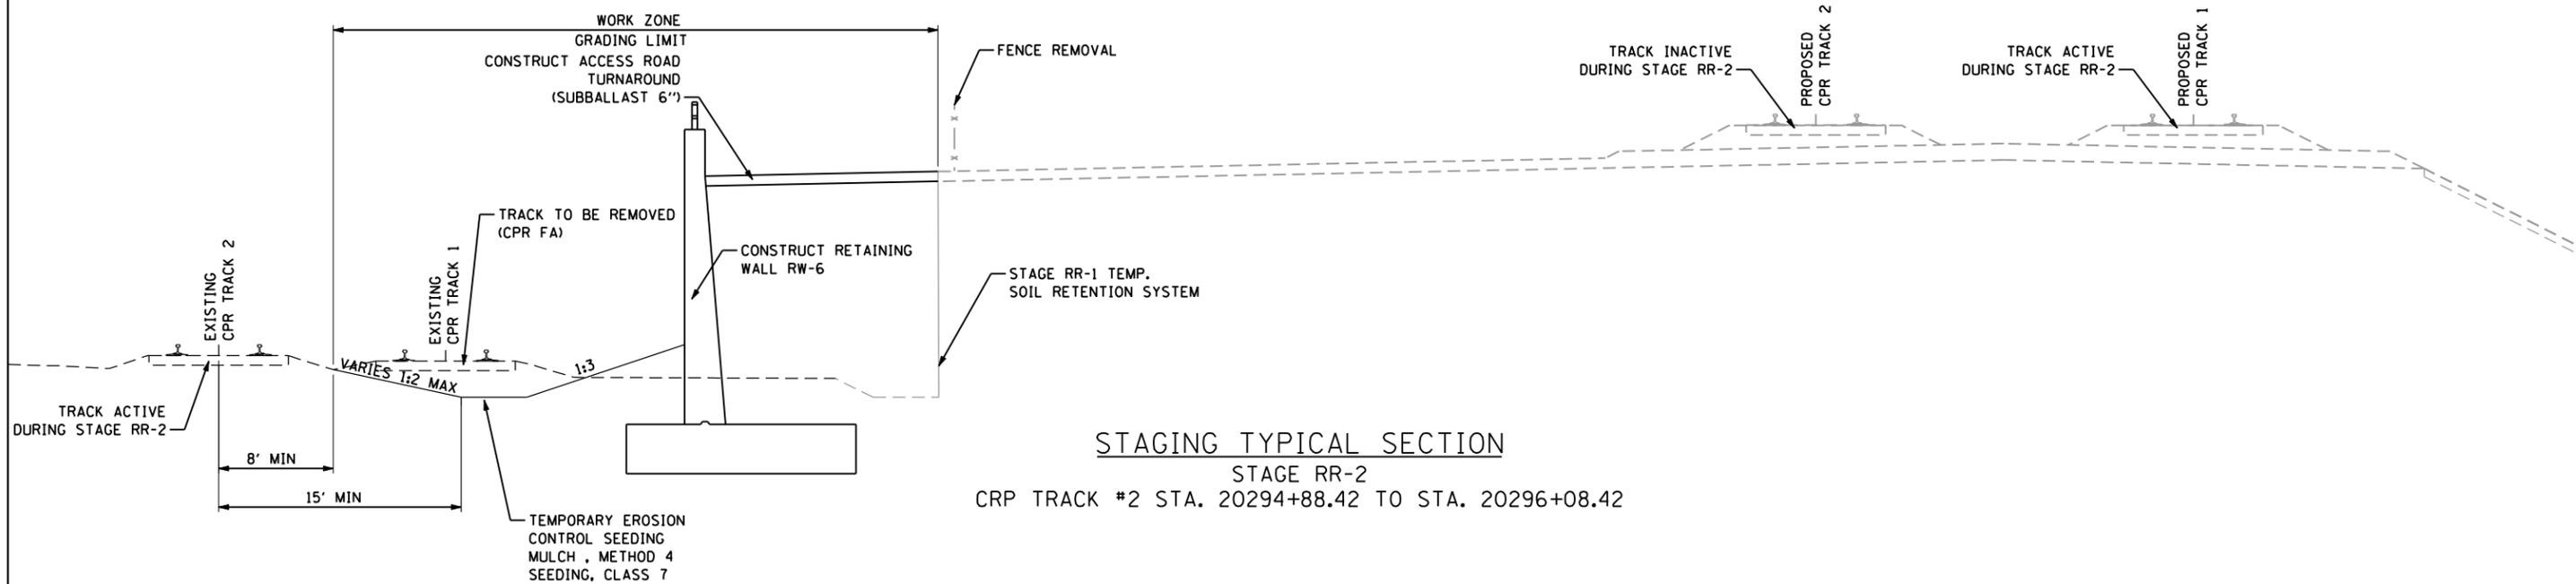

FILE NAME = ...\\D160W01-SHT-STAGING02-TYPICAL-RR01.DGN

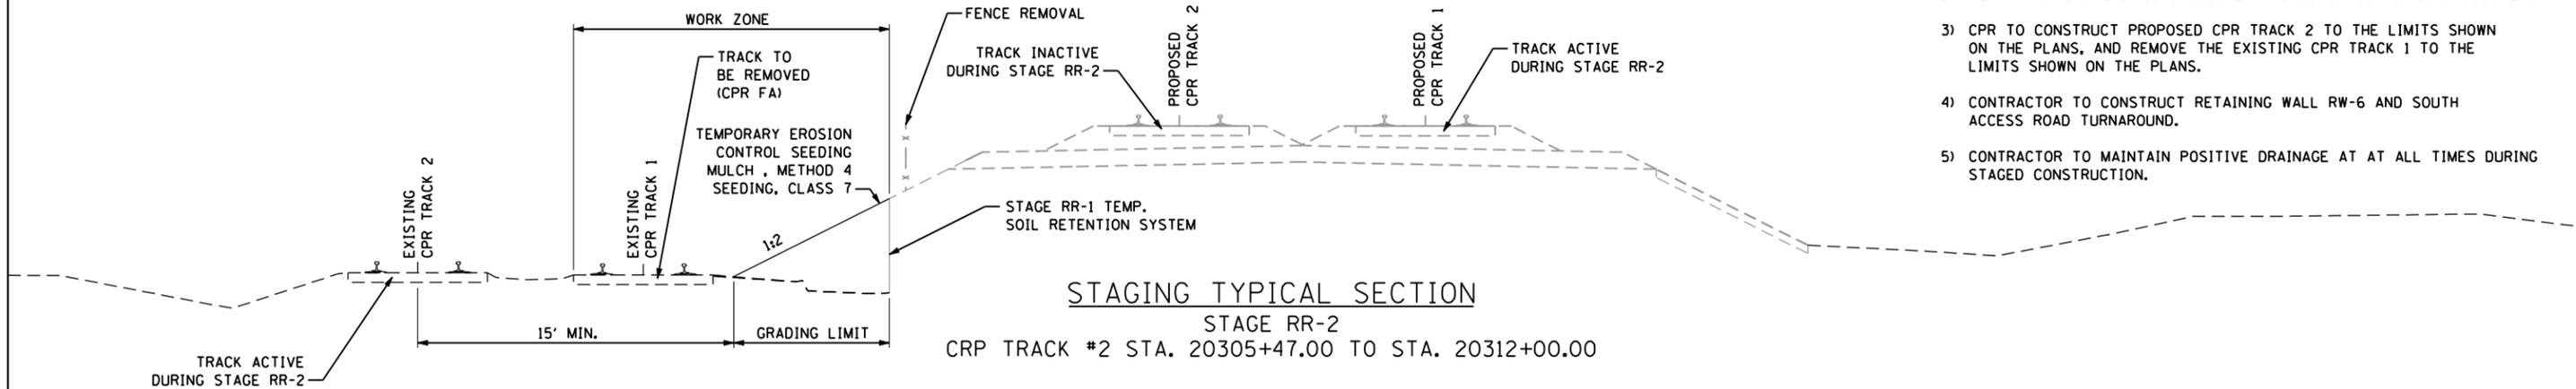

USER NAME = natterm	DESIGNED - NMR	REVISED -
	DRAWN - NMR	REVISED -
PLOT SCALE = N.T.S. / IN.	CHECKED - MPH	REVISED -
PLOT DATE = 11/2/2012	DATE - 11-02-2012	REVISED -

**STATE OF ILLINOIS
DEPARTMENT OF TRANSPORTATION**

**CANADIAN PACIFIC RAILWAY
STAGING TYPICAL SECTION (STAGE RR-2)**

SCALE: N.T.S. SHEET NO. 14 OF 25 SHEETS STA. TO STA.

F.A.U. RTE.	SECTION	COUNTY	TOTAL SHEETS	SHEET NO.
1321	32VB	DUPAGE	388	336
CONTRACT NO. 60W01				
ILLINOIS FED. AID PROJECT				