

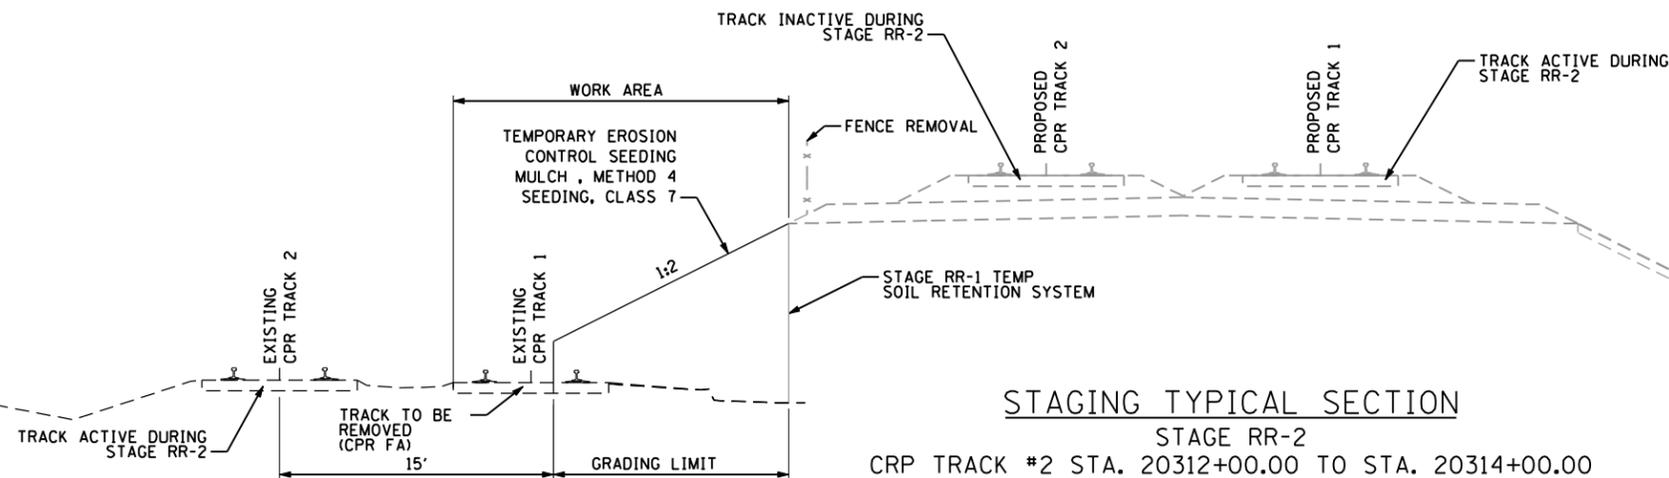


FILE NAME = ...\\D160W01-SHT-STAGING02-TYPICAL-RR02.DGN

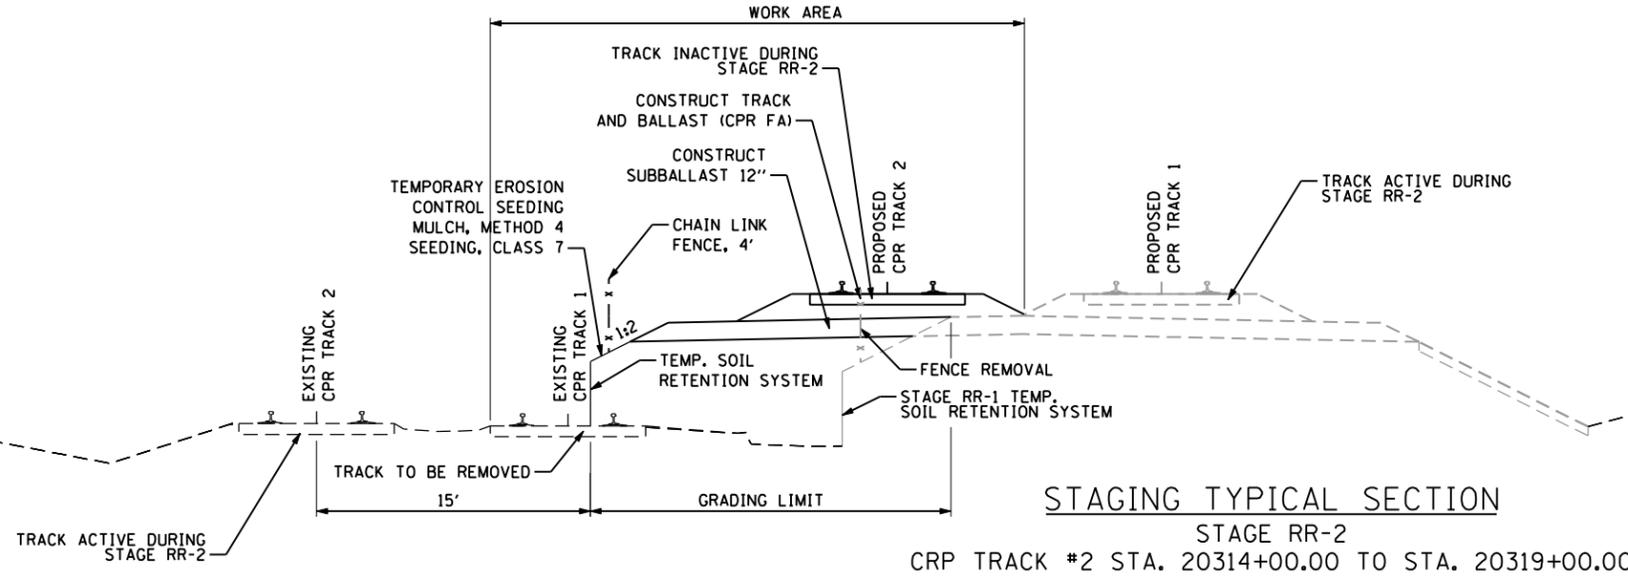

NOTE:
1) CONTRACTOR TO MAINTAIN POSITIVE DRAINAGE AT AT ALL TIMES DURING STAGED CONSTRUCTION

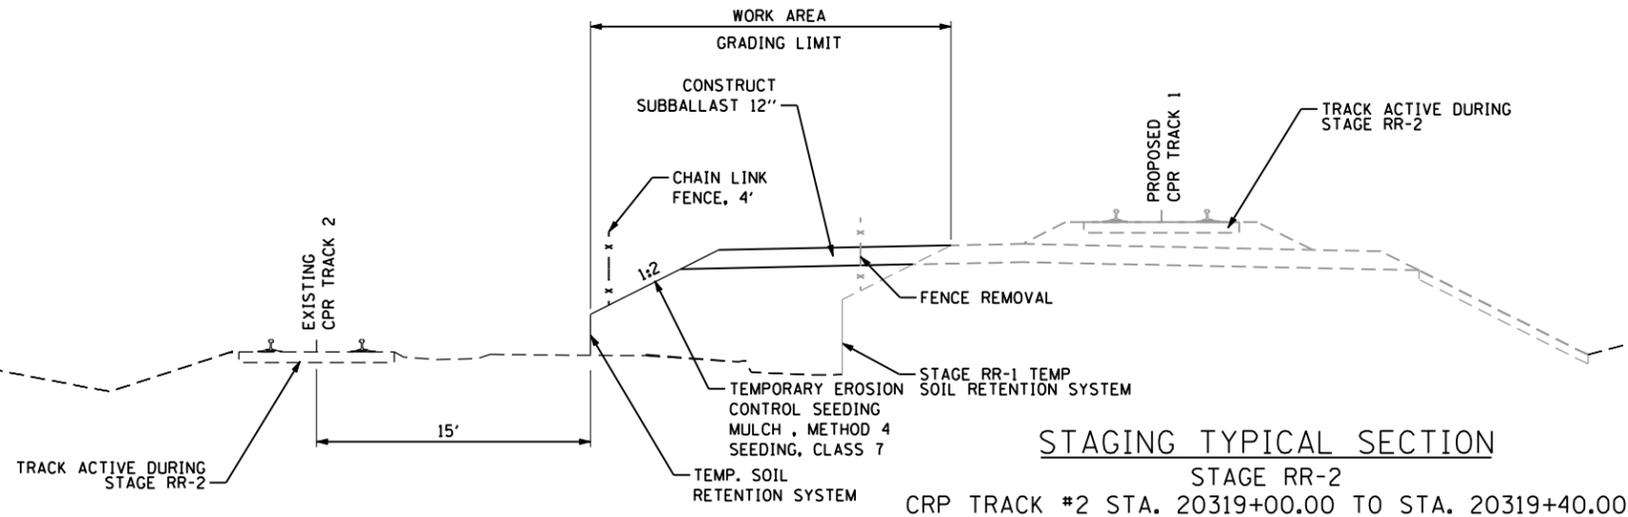

USER NAME = nraterrm	DESIGNED - NMR	REVISED -
PLOT SCALE = N.T.S. / IN.	DRAWN - NMR	REVISED -
PLOT DATE = 11/22/2012	CHECKED - MPH	REVISED -
	DATE - 11-02-2012	REVISED -

STATE OF ILLINOIS
DEPARTMENT OF TRANSPORTATION

CANADIAN PACIFIC RAILWAY
STAGING TYPICAL SECTION (STAGE RR-2)

SCALE: N.T.S. SHEET NO. 15 OF 25 SHEETS STA. TO STA.

F.A.U. RTE.	SECTION	COUNTY	TOTAL SHEETS	SHEET NO.
1321	32VB	DUPAGE	388	337
CONTRACT NO. 60W01				
ILLINOIS FED. AID PROJECT				