



STAGE RR-2A NOTES:

- 1) CONTRACTOR TO WORK IN CLOSE COORDINATION WITH CPR TO COMPLETE THE GRADING NECESSARY TO CUT-IN PROPOSED CPR TRACK 2.
- 2) METRA TO REMOVE 1 #10 TURNOUT AND CONSTRUCT 1 #15 TURNOUT AND CONSTRUCT PROPOSED CPR TRACK #2 TO THE LIMITS SHOWN ON THE PLANS.
- 3) CPR TO CUT-IN PROPOSED CPR TRACK AT THE NORTH AND SOUTH LIMITS OF THE PROJECT.
- 4) CONTRACTOR TO CONSTRUCT EAST PORTION OF 36" CULVERT AT STATION 10284+00.
- 5) DURING STAGE RR-2A TRAINS WILL USE PROPOSED CPR TRACK 1.
- 6) CONTRACTOR TO MAINTAIN POSITIVE DRAINAGE AT ALL TIMES DURING STAGED CONSTRUCTION

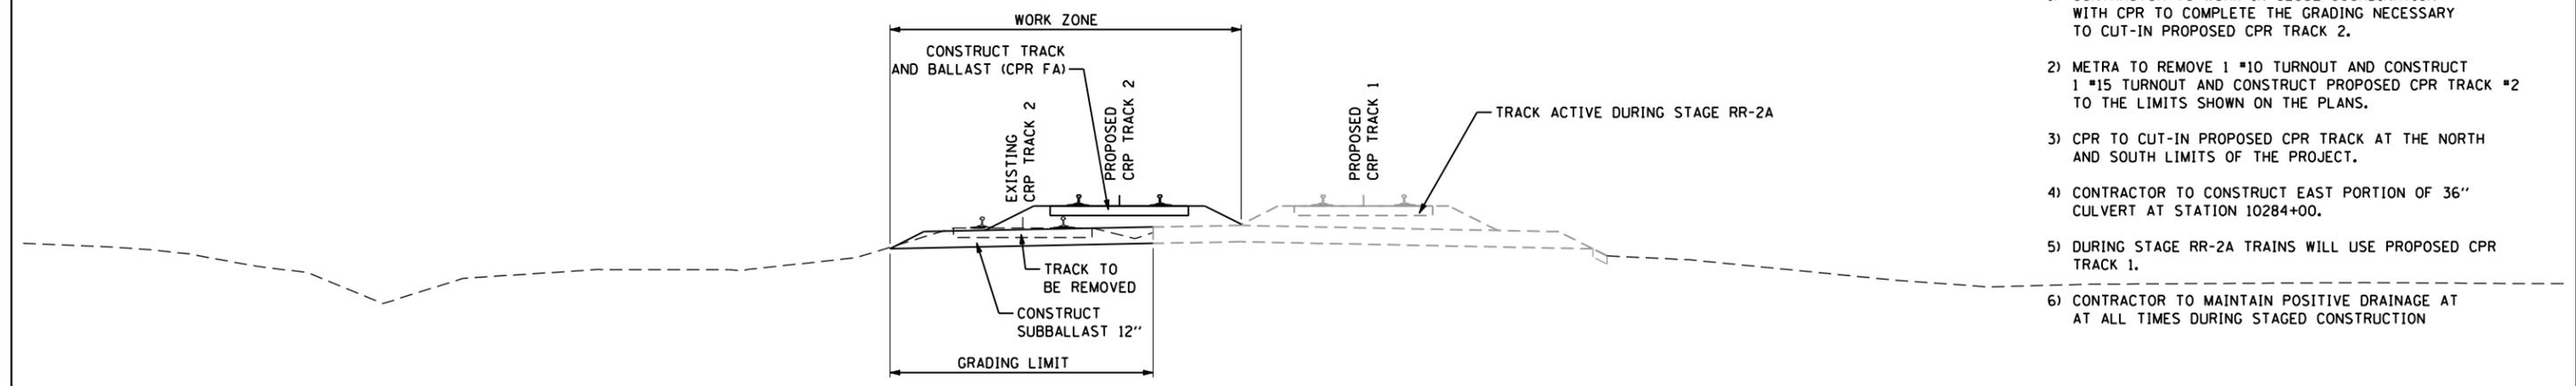


STAGING TYPICAL SECTION

STAGE RR-2A
CRP TRACK #2 STA. 20319+00.00 TO STA. 20326+75.98

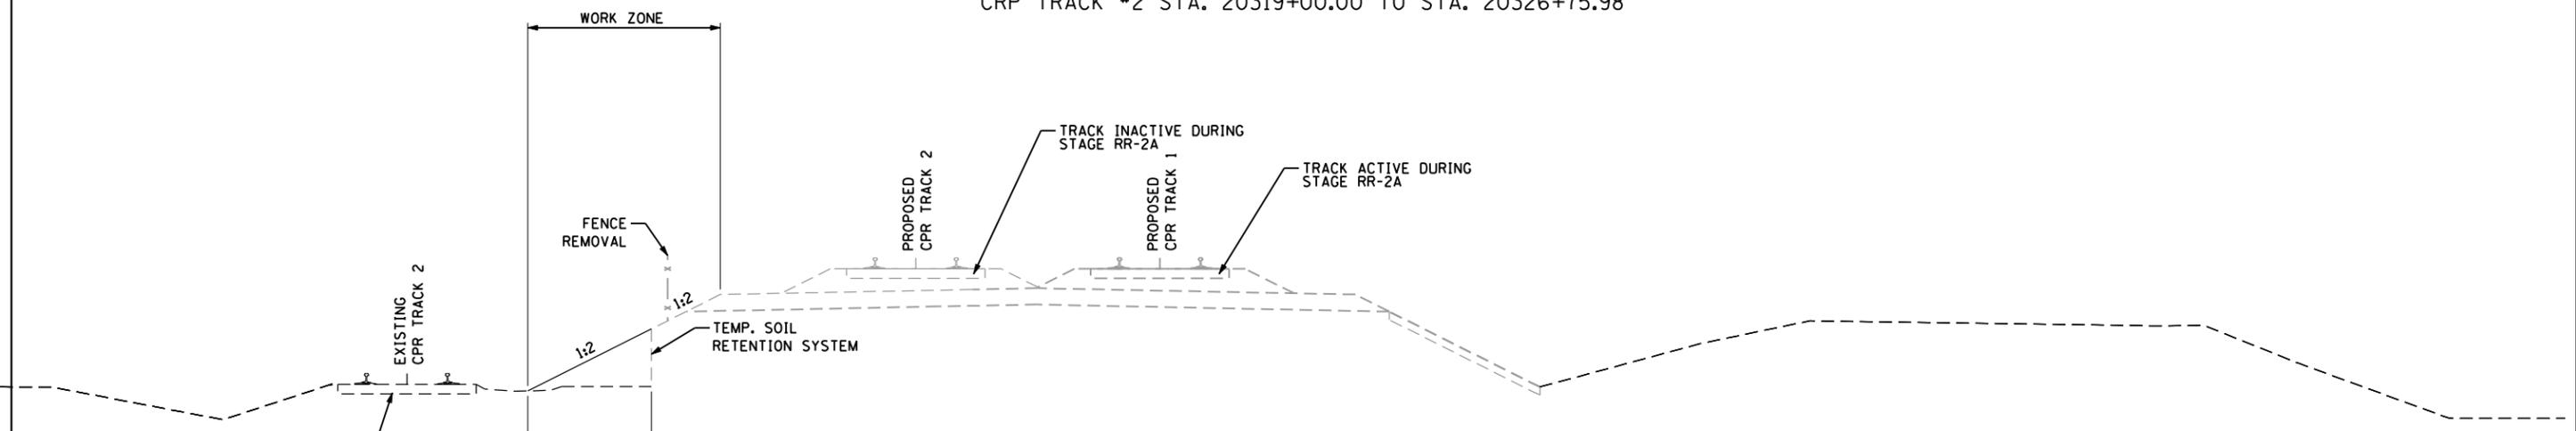

STAGING TYPICAL SECTION

STAGE RR-2
CRP TRACK #2 STA. 20316+30.00 TO STA. 20319+00.00

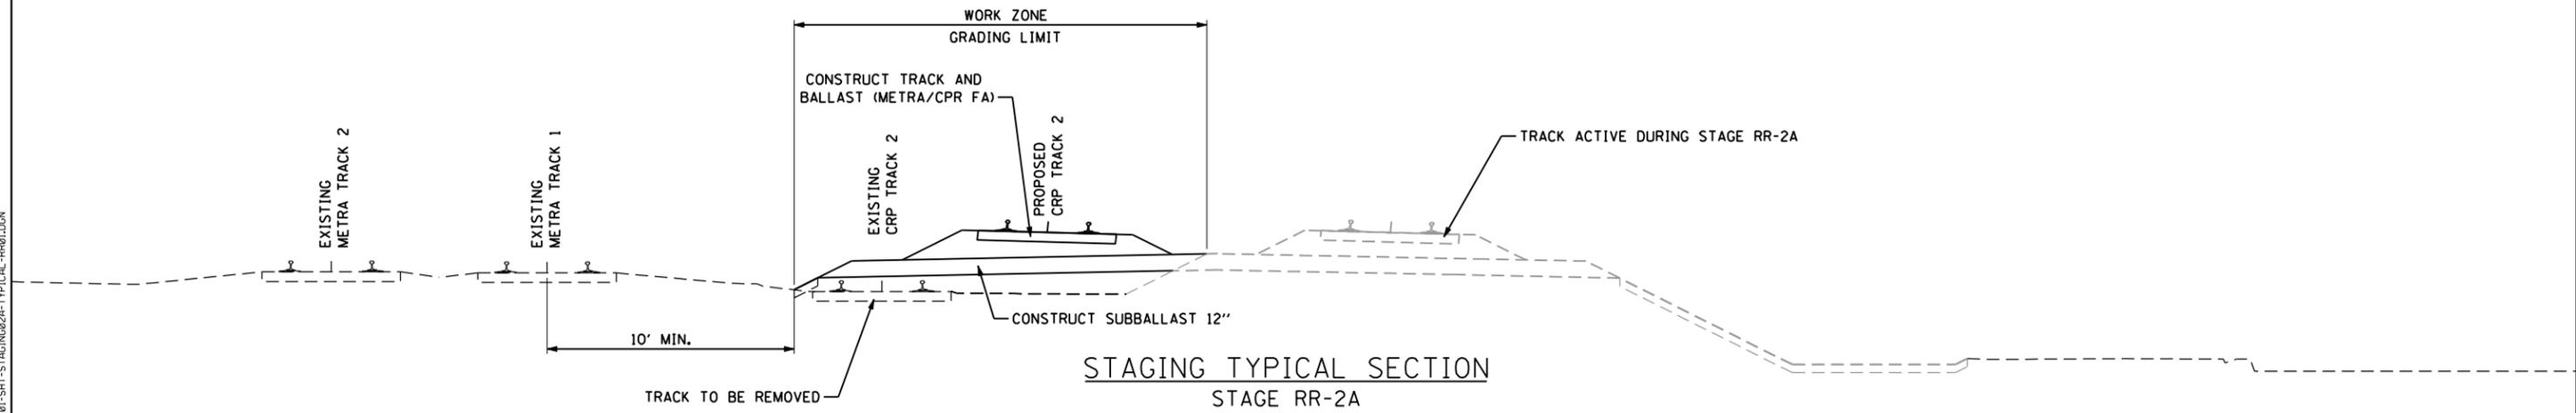

STAGING TYPICAL SECTION

STAGE RR-2A
CRP TRACK #2 STA. 20276+30.43 TO STA. 20289+00.00

FILE NAME = ...\\D160W01-SHT-STAGING2A-TYPICAL-RR01.DGN



USER NAME = natterm	DESIGNED - NMR	REVISED -
	DRAWN - NMR	REVISED -
PLOT SCALE = N.T.S. / IN.	CHECKED - MPH	REVISED -
PLOT DATE = 11/2/2012	DATE - 11-02-2012	REVISED -

**STATE OF ILLINOIS
DEPARTMENT OF TRANSPORTATION**

**CANADIAN PACIFIC RAILWAY
STAGING TYPICAL SECTION (STAGE RR-2A)**

SCALE: N.T.S. SHEET NO. 19 OF 25 SHEETS STA. TO STA.

F.A.U. RTE.	SECTION	COUNTY	TOTAL SHEETS	SHEET NO.
1321	32VB	DUPAGE	388	341
CONTRACT NO. 60W01				
ILLINOIS FED. AID PROJECT				