

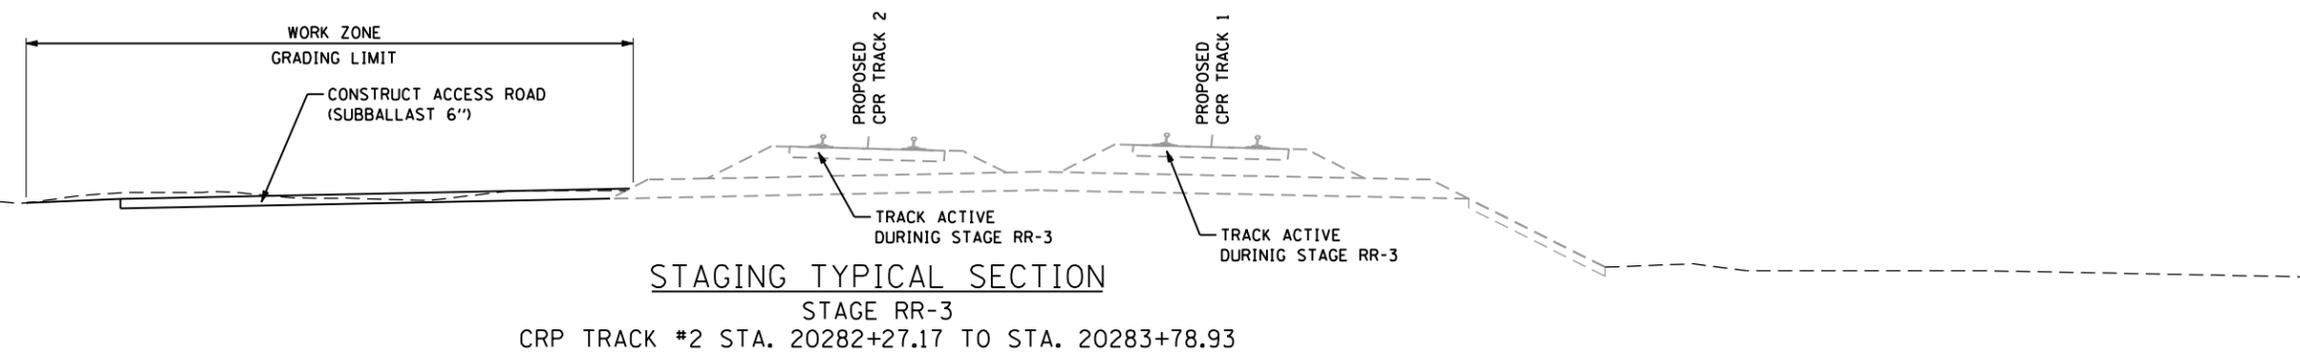
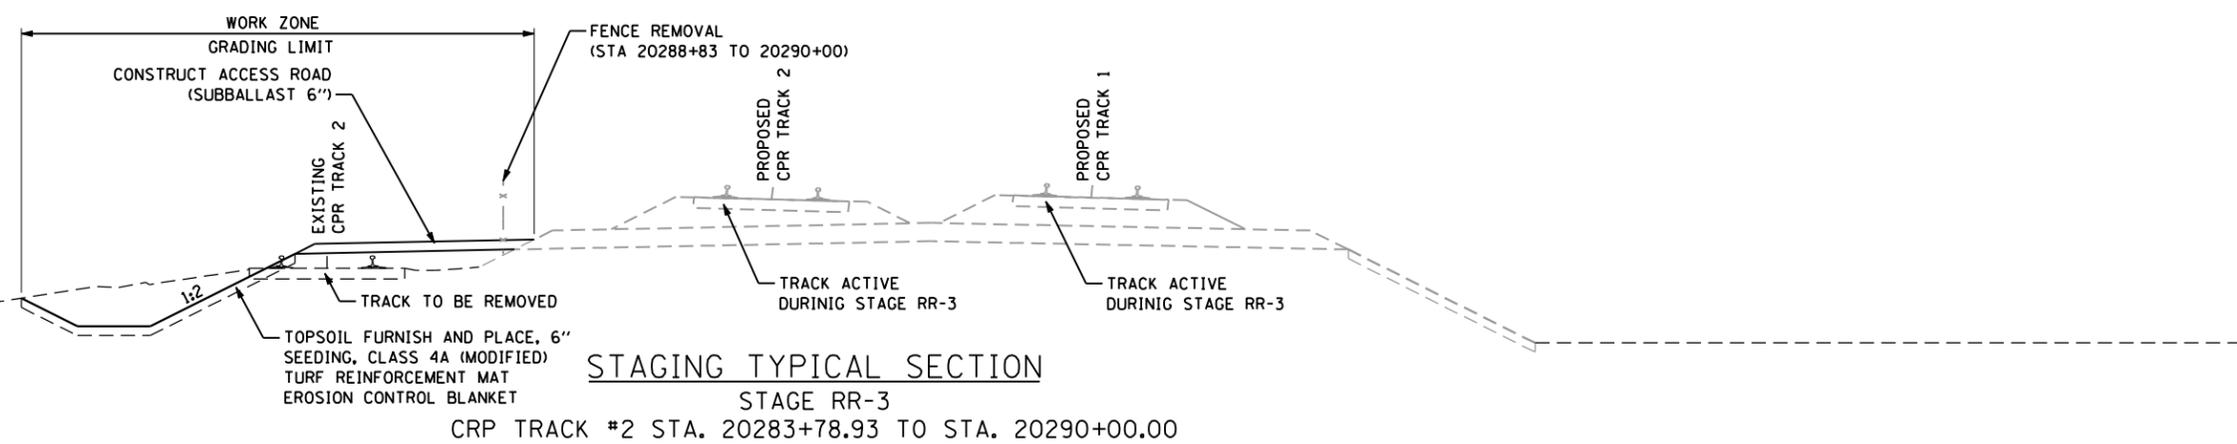


STAGE RR-3 NOTES:

- 1) CONTRACTOR TO COMPLETE GRADING NECESSARY TO COMPLETE ACCESS ROAD AS SHOWN IN THE PLANS.
- 2) CPR TO REMOVE THE REMAINDER OF EXISTING CPR TRACK 2.
- 3) CONTRACTOR TO CONSTRUCT RETAINING WALL RW-5 AND NORTH ACCESS ROAD TURNAROUND.
- 4) DURING STAGE RR-3 TRAINS WILL OPERATE ON PROPOSED TRACKS 1 AND 2.
- 5) CONTRACTOR TO MAINTAIN POSITIVE DRAINAGE AT ALL TIMES DURING STAGED CONSTRUCTION.

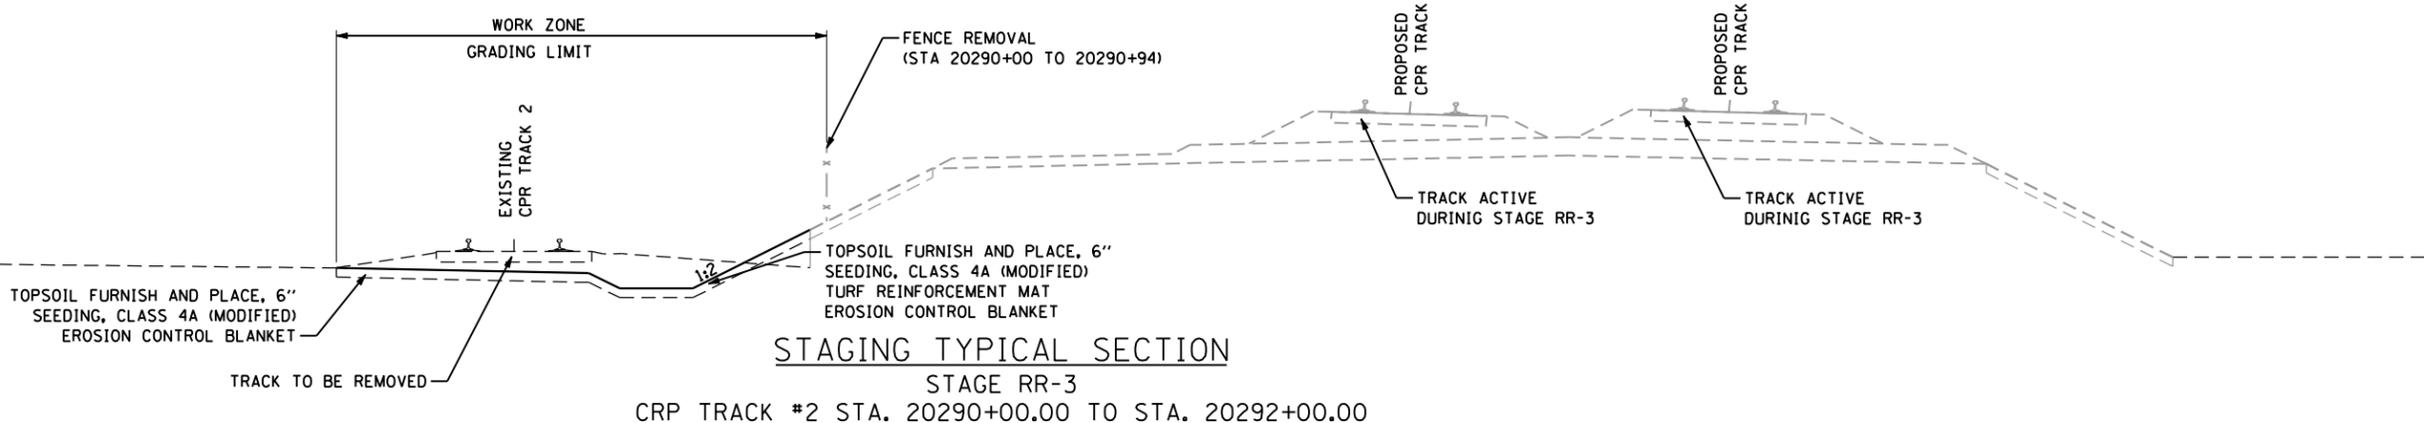

FILE NAME = ...\\D160W01-SHT-STAGING03-TYPICAL-RR01.DGN

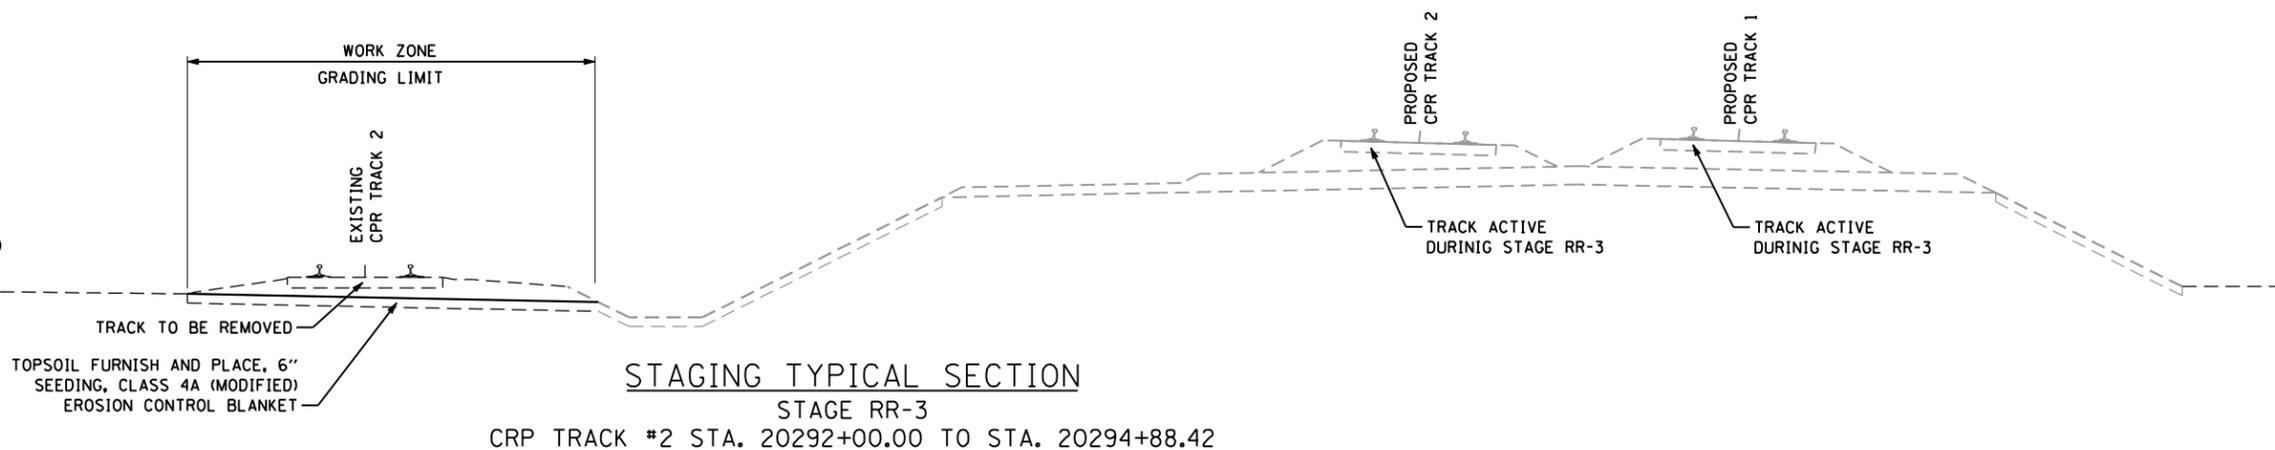

USER NAME = nraterrm	DESIGNED - NMR	REVISED -
	DRAWN - NMR	REVISED -
PLOT SCALE = N.T.S. / IN.	CHECKED - MPH	REVISED -
PLOT DATE = 11/2/2012	DATE - 11-02-2012	REVISED -

**STATE OF ILLINOIS
DEPARTMENT OF TRANSPORTATION**

**CANADIAN PACIFIC RAILWAY
STAGING TYPICAL SECTION (STAGE RR-3)**

SCALE: N.T.S. SHEET NO. 21 OF 25 SHEETS STA. TO STA.

F.A.U. RTE.	SECTION	COUNTY	TOTAL SHEETS	SHEET NO.
1321	32VB		388	343
CONTRACT NO. 60W01				
ILLINOIS FED. AID PROJECT				