



FILE NAME = ...\\D160M01-SHT-STAGING03-TYPICAL-RR03.DGN

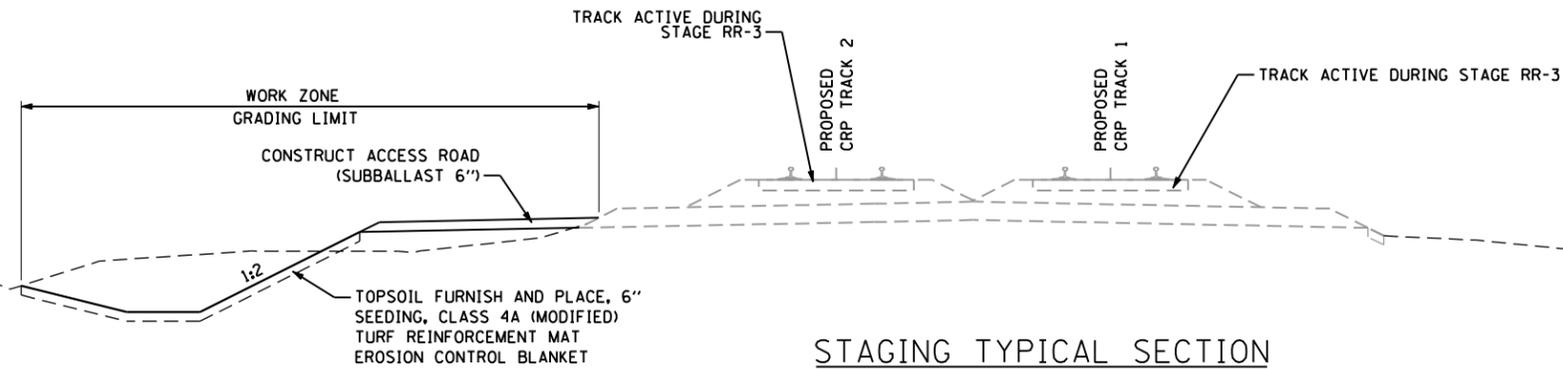


**STAGING TYPICAL SECTION**

STAGE RR-3  
CRP TRACK #2 STA. 20319+00.00 TO STA. 20326+75.98

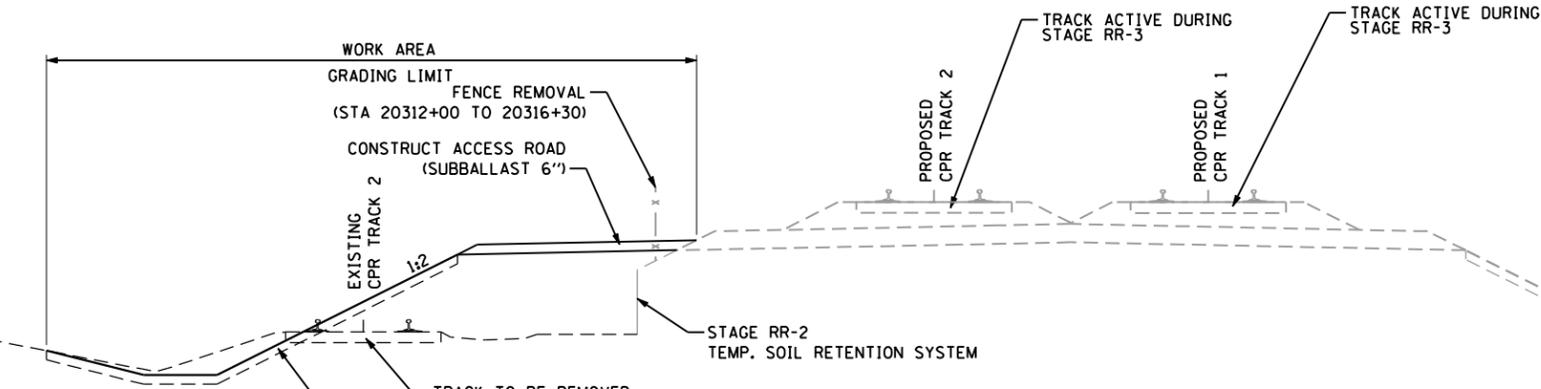

**STAGING TYPICAL SECTION**

STAGE RR-3  
CRP TRACK #2 STA. 20312+00.00 TO STA. 20319+00.00

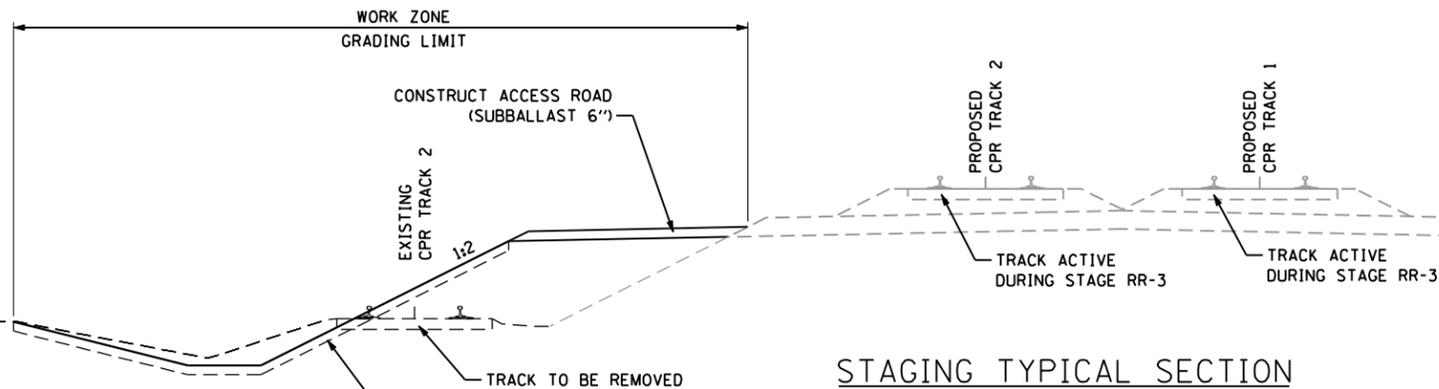

**STAGING TYPICAL SECTION**

STAGE RR-3  
CRP TRACK #2 STA. 20305+39.02 TO STA. 20312+00.00

NOTE:  
1) CONTRACTOR TO MAINTAIN POSITIVE DRAINAGE AT ALL TIMES DURING STAGED CONSTRUCTION



USER NAME = nratterm	DESIGNED - NMR	REVISED -
PLOT SCALE = N.T.S. / IN.	DRAWN - NMR	REVISED -
PLOT DATE = 11/2/2012	CHECKED - MPH	REVISED -
	DATE - 11-02-2012	REVISED -

STATE OF ILLINOIS  
DEPARTMENT OF TRANSPORTATION

CANADIAN PACIFIC RAILWAY  
STAGING TYPICAL SECTION (STAGE RR-3)

SCALE: N.T.S. SHEET NO. 23 OF 25 SHEETS STA. TO STA.

F.A.U. RTE.	SECTION	COUNTY	TOTAL SHEETS	SHEET NO.
1321	32VB	DUPAGE	388	345
CONTRACT NO. 60W01				
ILLINOIS FED. AID PROJECT				