


COPYRIGHT © 2012 BY BAXTER & WOODMAN, INC.
 STATE OF ILLINOIS - PROFESSIONAL DESIGN FIRM
 LICENSE NO. 114-00123 - EXP. 12/31/2015
 PROJECT NO. 110025-12-PM1-SHT

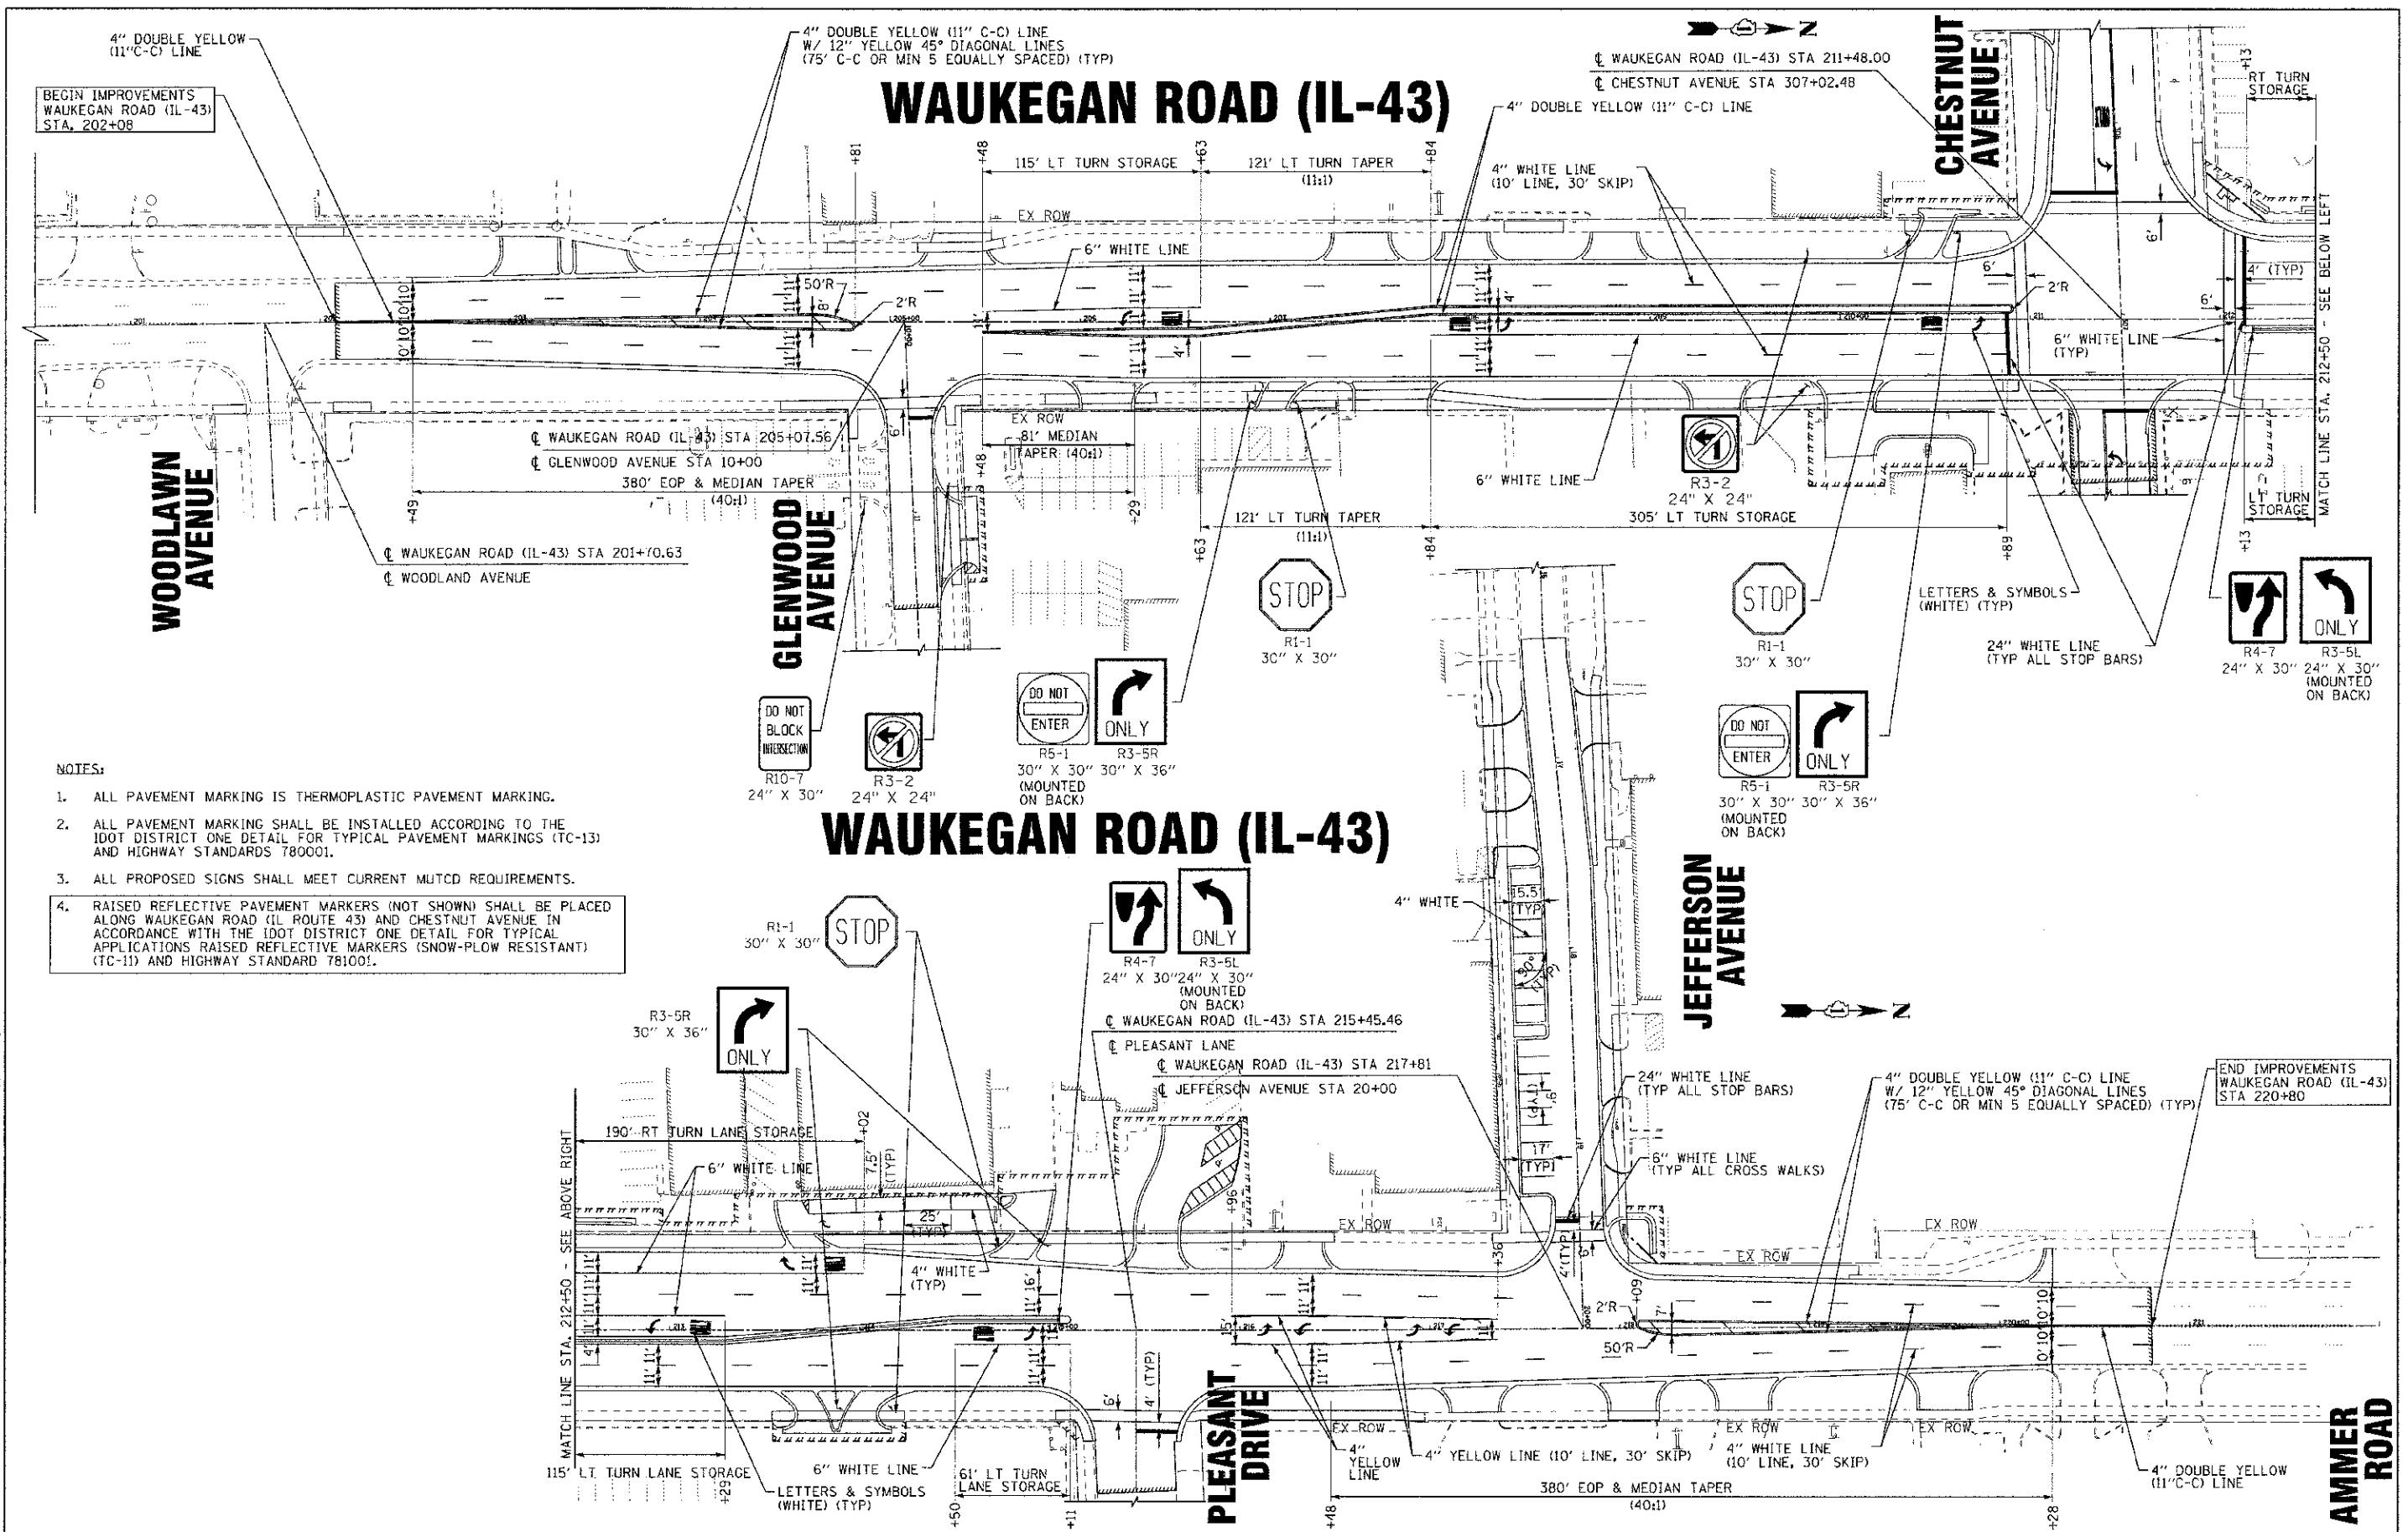

- NOTES:**
- ALL PAVEMENT MARKING IS THERMOPLASTIC PAVEMENT MARKING.
 - ALL PAVEMENT MARKING SHALL BE INSTALLED ACCORDING TO THE IDOT DISTRICT ONE DETAIL FOR TYPICAL PAVEMENT MARKINGS (TC-13) AND HIGHWAY STANDARDS 780001.
 - ALL PROPOSED SIGNS SHALL MEET CURRENT MUTCD REQUIREMENTS.
 - RAISED REFLECTIVE PAVEMENT MARKERS (NOT SHOWN) SHALL BE PLACED ALONG WAUKEGAN ROAD (IL ROUTE 43) AND CHESTNUT AVENUE IN ACCORDANCE WITH THE IDOT DISTRICT ONE DETAIL FOR TYPICAL APPLICATIONS RAISED REFLECTIVE MARKERS (SNOW-PLOW RESISTANT) (TC-11) AND HIGHWAY STANDARD 781001.

DESIGNED - DSH	REVISED - 10-12-12 PER IDOT
DRAWN - MAC	REVISED -
CHECKED - TLH	REVISED -
DATE - 8/23/12	FILE - 110025-12-PM1.sht

STATE OF ILLINOIS
DEPARTMENT OF TRANSPORTATION

PAVEMENT MARKING AND SIGNING PLAN
WAUKEGAN ROAD (IL-43) AND JEFFERSON AVENUE
 SCALE: 1" = 40'
 STA. 202+08 TO STA. 220+80

F.A.P./F.A.U. RTE.	SECTION	COUNTY	TOTAL SHEETS	SHEET NO.
0348/1352	05-00160-00-CH	COOK	109	44
C-91-070-06		CONTRACT NO. 63756		
FED. ROAD DIST. NO. 1 (ILLINOIS)		FED. AID PROJECT F-0348(36)		