


WAUKEGAN ROAD (IL-43)

☐ WAUKEGAN ROAD (IL-43) STA 211+46.83
 ☐ CHESTNUT AVENUE STA 307+02.50

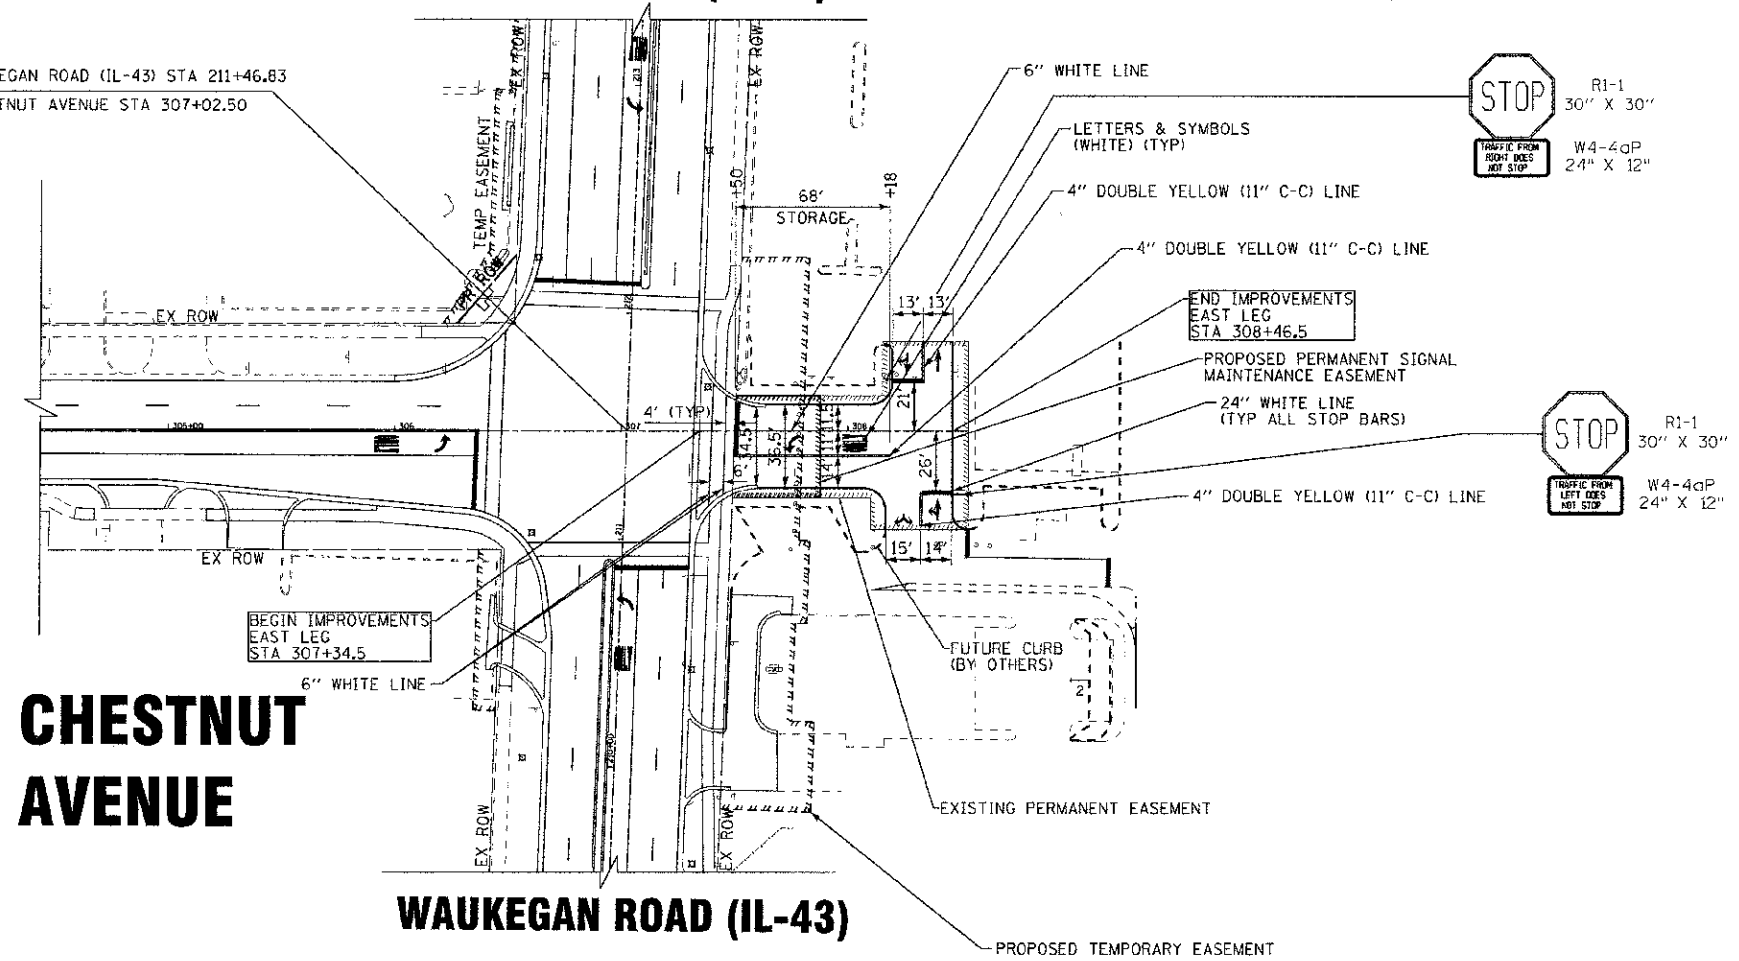

CHESTNUT AVENUE

WAUKEGAN ROAD (IL-43)

NOTES:

1. ALL PAVEMENT MARKING IS THERMOPLASTIC PAVEMENT MARKING.
2. ALL PAVEMENT MARKING SHALL BE INSTALLED ACCORDING TO THE IDOT DISTRICT ONE DETAIL FOR TYPICAL PAVEMENT MARKINGS (TC-13) AND HIGHWAY STANDARDS 780001.
3. ALL PROPOSED SIGNS SHALL MEET CURRENT MUTCD REQUIREMENTS.

CONSULT: 2002 BY BAXTER & WOODMAN, INC.
 STATE OF ILLINOIS PROFESSIONAL DESIGN FIRM
 LICENSE NO. - 38-000211, 11/11/05, 5/1/07
 2002 BY BAXTER & WOODMAN, INC.
 STATE OF ILLINOIS PROFESSIONAL DESIGN FIRM
 LICENSE NO. - 38-000211, 11/11/05, 5/1/07
 2002 BY BAXTER & WOODMAN, INC.
 STATE OF ILLINOIS PROFESSIONAL DESIGN FIRM
 LICENSE NO. - 38-000211, 11/11/05, 5/1/07

DESIGNED - DSH	REVISED - 10-12-12 PER IDOT
DRAWN - MAC	REVISED -
CHECKED - T.H.	REVISED -
DATE - 8/23/12	FILE - 110025-12-PM3.sh1

STATE OF ILLINOIS
 DEPARTMENT OF TRANSPORTATION

**PAVEMENT MARKING AND SIGNING PLAN
 EAST LEG**

SCALE: 1"=40'

STA. 307+02.50 TO STA. 308+53

F.A.P./F.A.U. RTF.	SECTION	COUNTY	TOTAL SHEETS	SHEET NO.
0348/1352	05-00160-00-CH	COOK	109	46
C-91-070-06		CONTRACT NO. 63756		
FED. ROAD DIST. NO. 1 ILLINOIS		FED. AID PROJECT F-0348(35)		