


COPYRIGHT © 2012 BY BAXTER & WOODMAN, INC.
 STATE OF ILLINOIS - PROFESSIONAL DESIGN FIRM
 LICENSE NO. - 084-0022 - EXPIRES 2/29/2013
 12/27/2012 2:28:14 PM
 \\NAS0101\apps\work\110025-12-TS\INTER_PLAN.shx
 \\NAS0101\apps\work\110025-12-TS\INTER_PLAN.shx
 \\NAS0101\apps\work\110025-12-TS\INTER_PLAN.shx
 \\NAS0101\apps\work\110025-12-TS\INTER_PLAN.shx

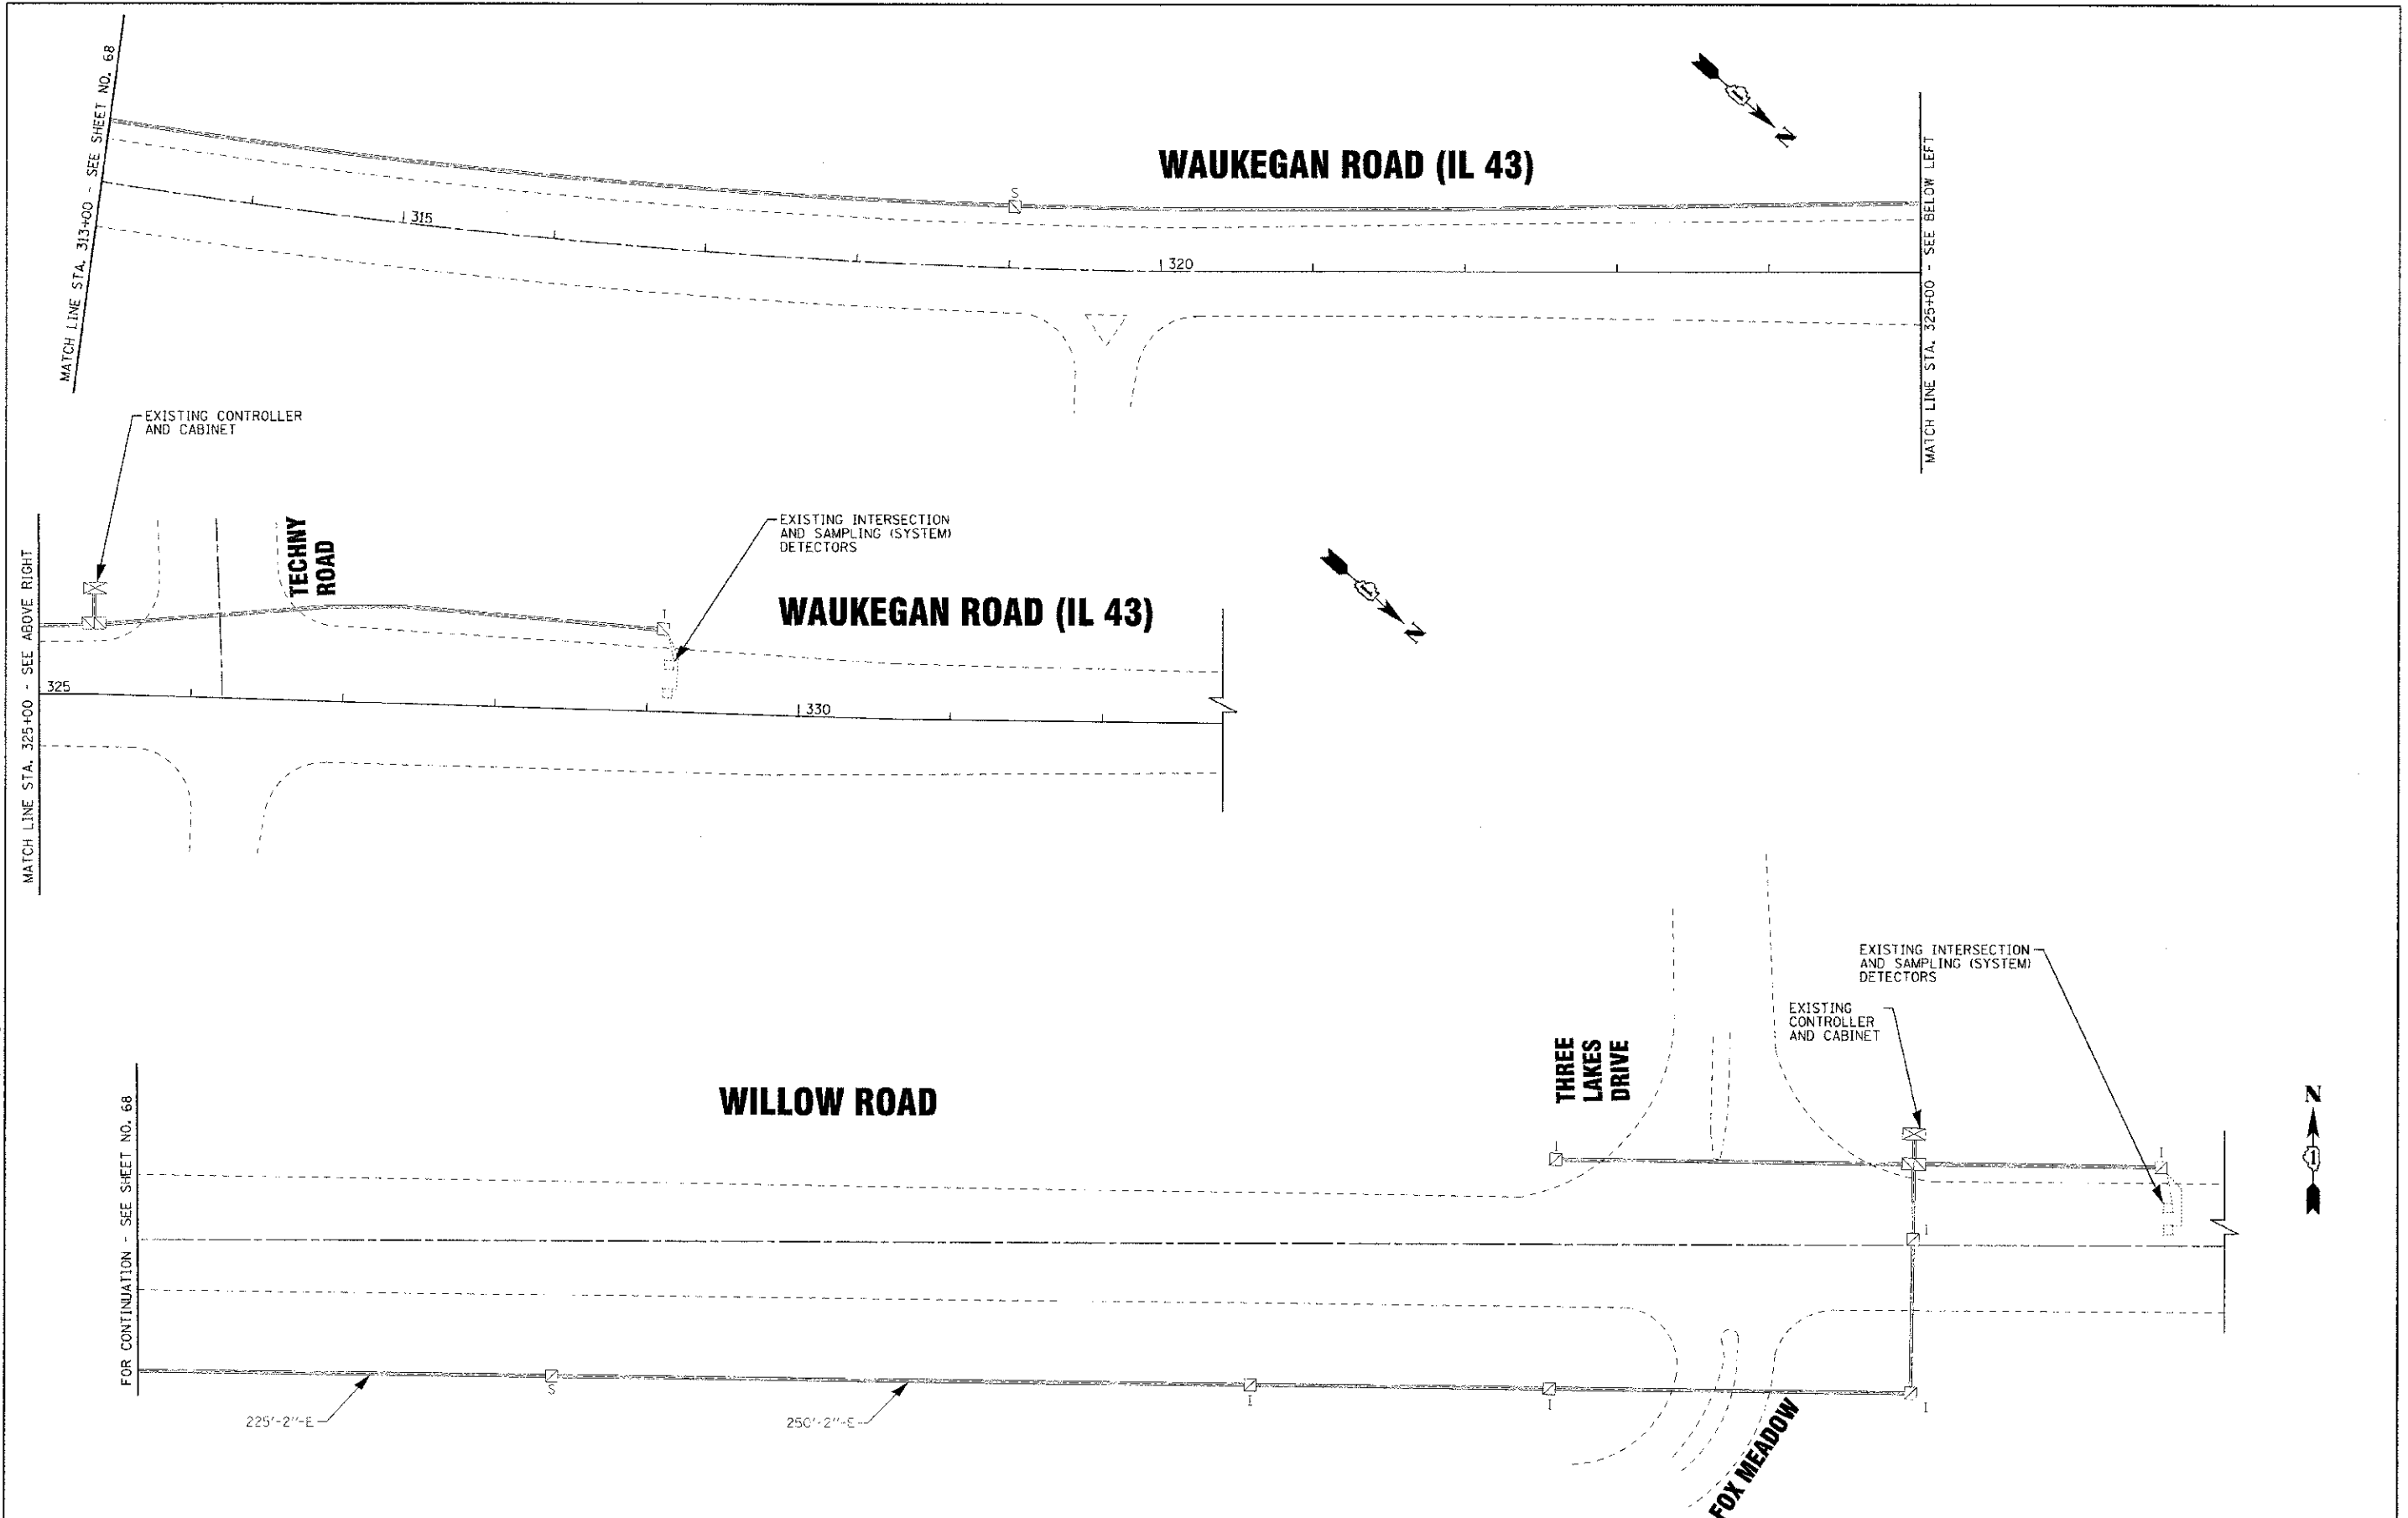

	DESIGNED - DSH	REVISED - 9/20/12 PER IDOT	STATE OF ILLINOIS DEPARTMENT OF TRANSPORTATION				INTERCONNECT PLAN: CHESTNUT AVENUE TO TECHNY ROAD				F.A.P./F.A.U. RTE.	SECTION	COUNTY	TOTAL SHEETS	SHEET NO.
	DRAWN - MAC	REVISED -									0348/1352	05-00160-00-CH	COOK	109	69
	CHECKED - TLH	REVISED -									C-91-070-06		CONTRACT NO. 63756		
	DATE - 8/23/12	FILE - 110025-12-TS.INTER_PLAN.shx									STA. 313+00 TO STA. 332+00		FED. ROAD DIST. NO. 1 (ILLINOIS) FED. AID PROJECT F-0348(35)		
SCALE: 1"=50'															