


COPYRIGHT © 2012 BY BAXTER & WOODMAN, INC.
 ALL RIGHTS RESERVED. NO PART OF THIS PUBLICATION
 MAY BE REPRODUCED OR TRANSMITTED IN ANY FORM OR BY ANY MEANS
 WITHOUT THE WRITTEN PERMISSION OF BAXTER & WOODMAN, INC.
 PROJECT: ILLINOIS STATE ROAD 43, WAUKEGAN, ILLINOIS
 DRAWING NO.: C-91-070-06
 DATE: 8/23/12

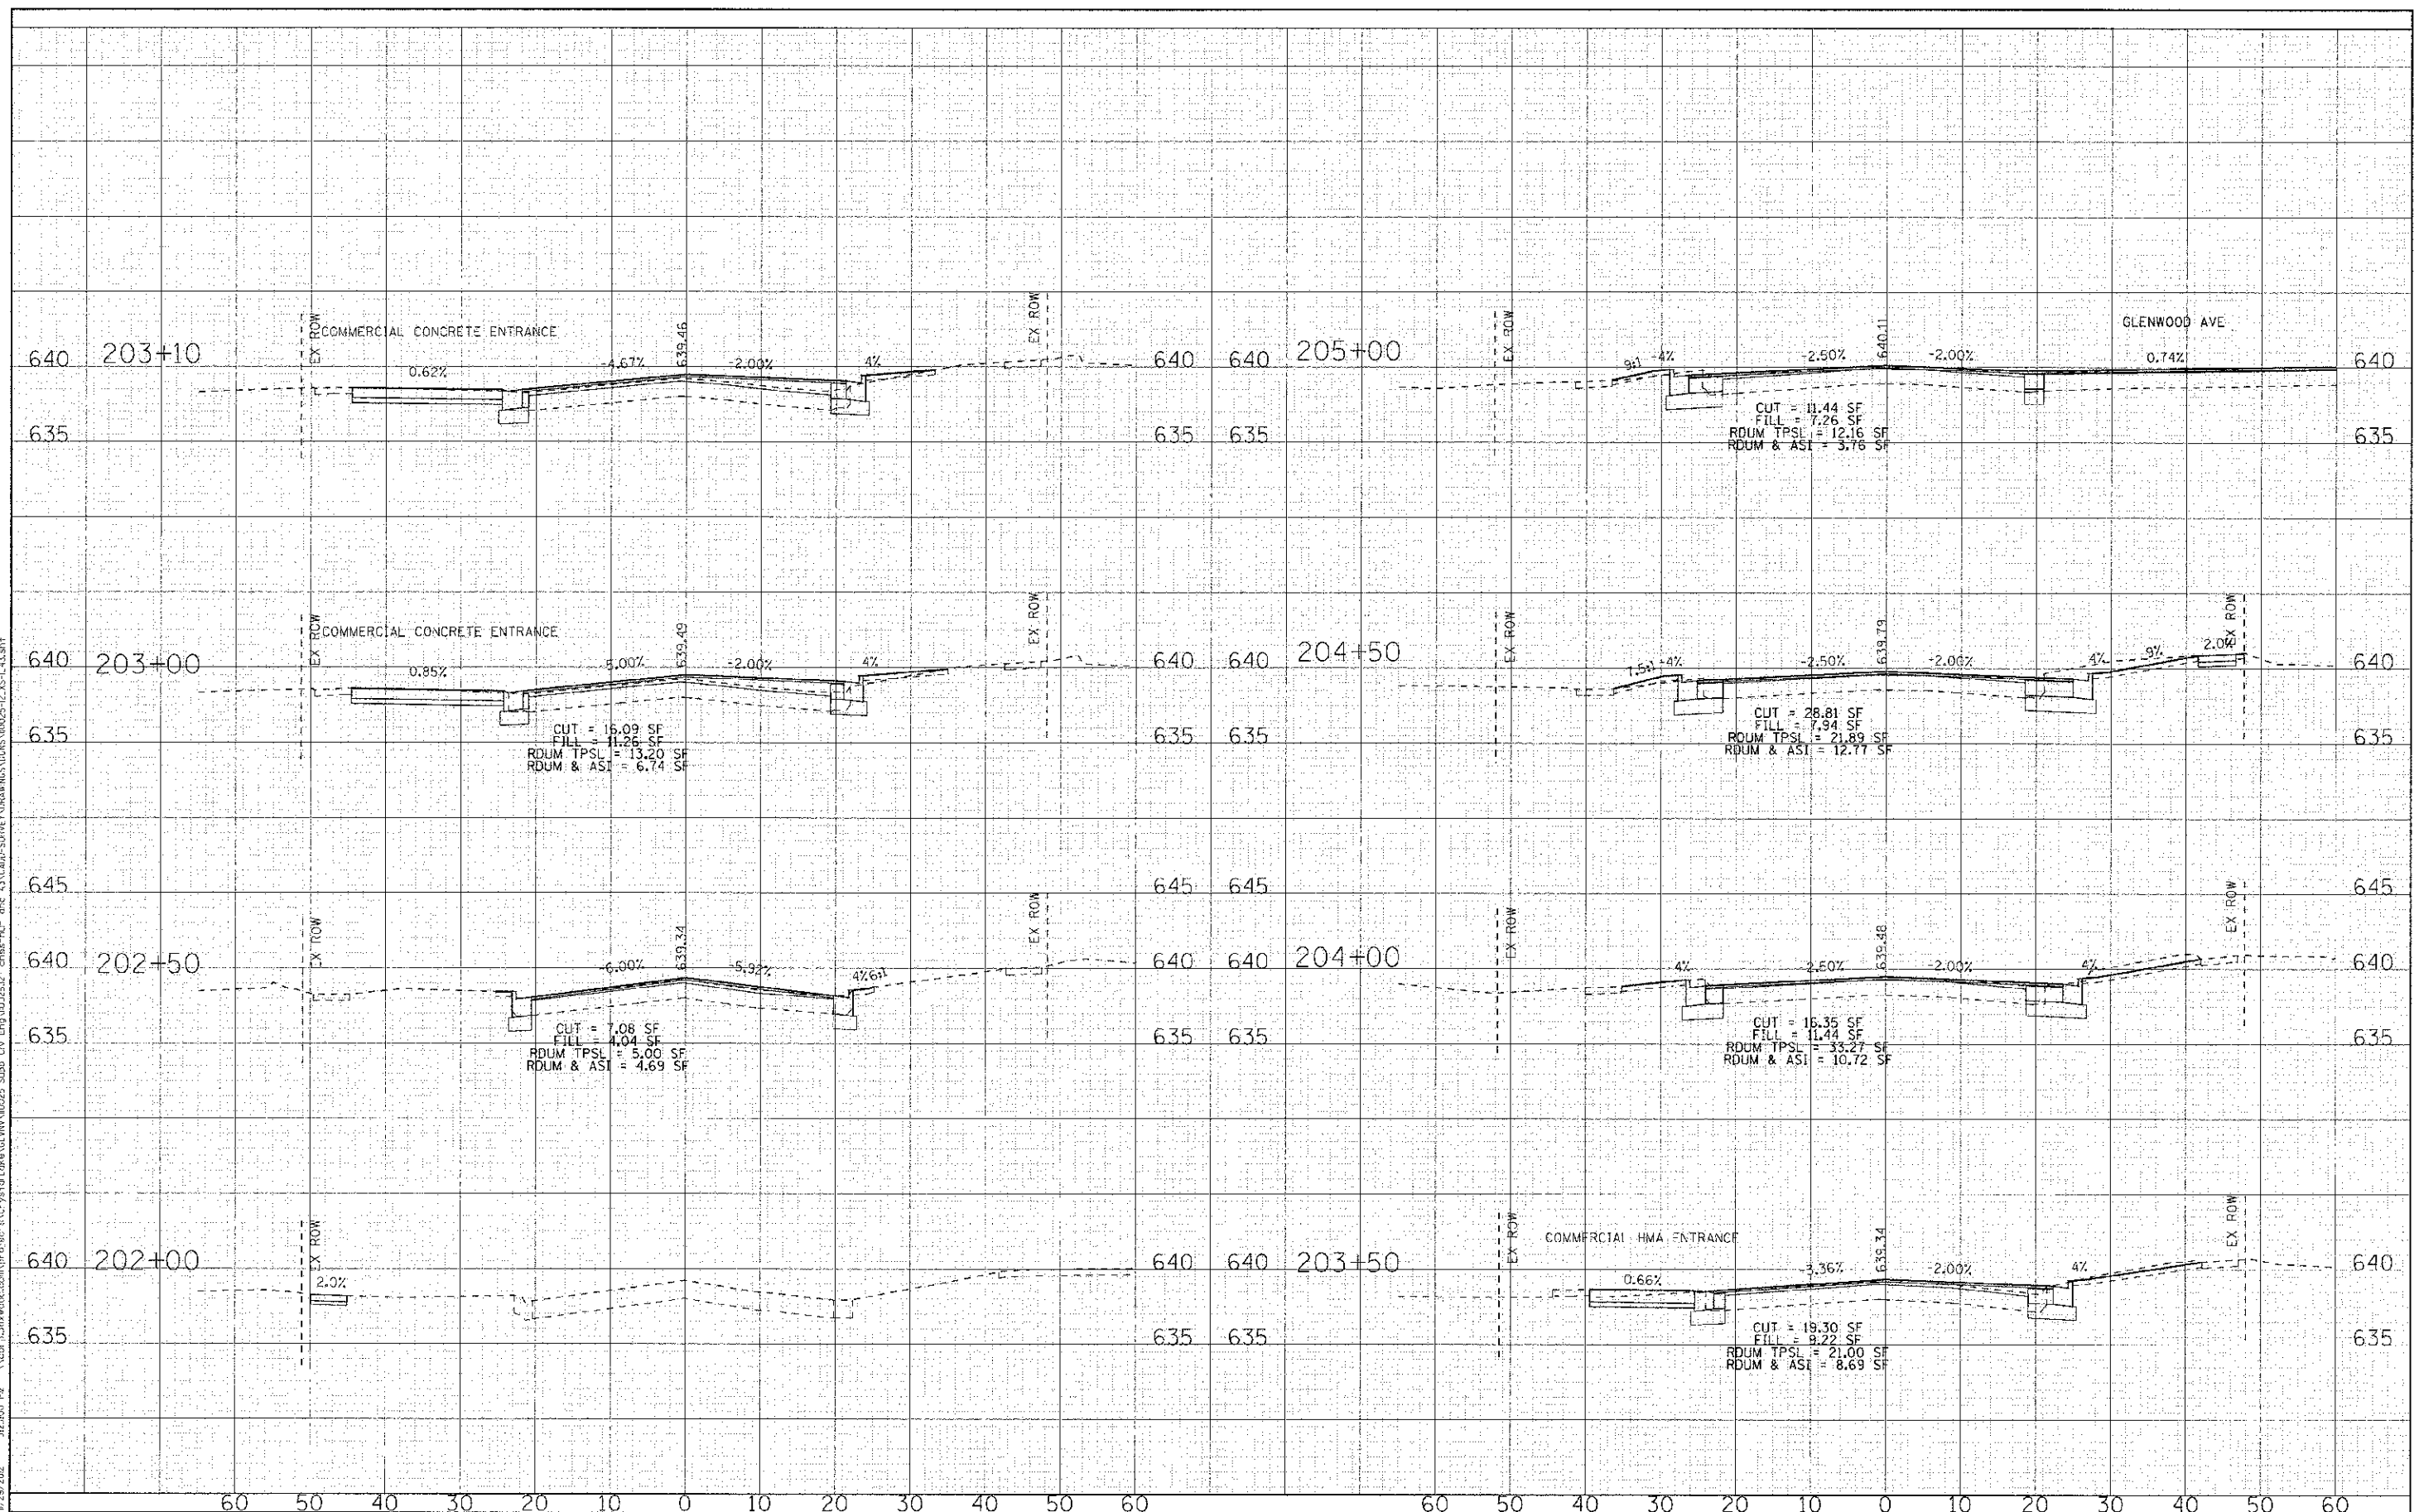

DESIGNED - DSH	REVISED -
DRAWN - MAC	REVISED -
CHECKED - TLH	REVISED -
DATE 8/23/12	REVISED -

STATE OF ILLINOIS
DEPARTMENT OF TRANSPORTATION

CROSS SECTIONS
WAUKEGAN ROAD (IL 43)

SCALE: H: 1"=10' V: 1"=5' STA. 202+00 TO STA. 205+00

F.A.P. RITE.	SECTION	COUNTY	TOTAL SHEET NO.
0348	05-00160-00-CH	COOK	109 95
C-91-070-06		CONTRACT NO. 6375E	
FED. ROAD DIST. NO. [ILLINOIS] FED. AID PROJECT F-0348(35)			