


COPYRIGHT © 2012 BY BAXTER & WOODMAN, INC.  
 STATE OF ILLINOIS - PROFESSIONAL ENGINEER  
 LICENSE NO. 0348  
 PROJECT NO. 05-00160-00-CH  
 SHEET NO. 98  
 DATE 8/23/12  
 DRAWN BY MAC  
 CHECKED BY TLH  
 DESIGNED BY DSH  
 REVISIONS: NONE

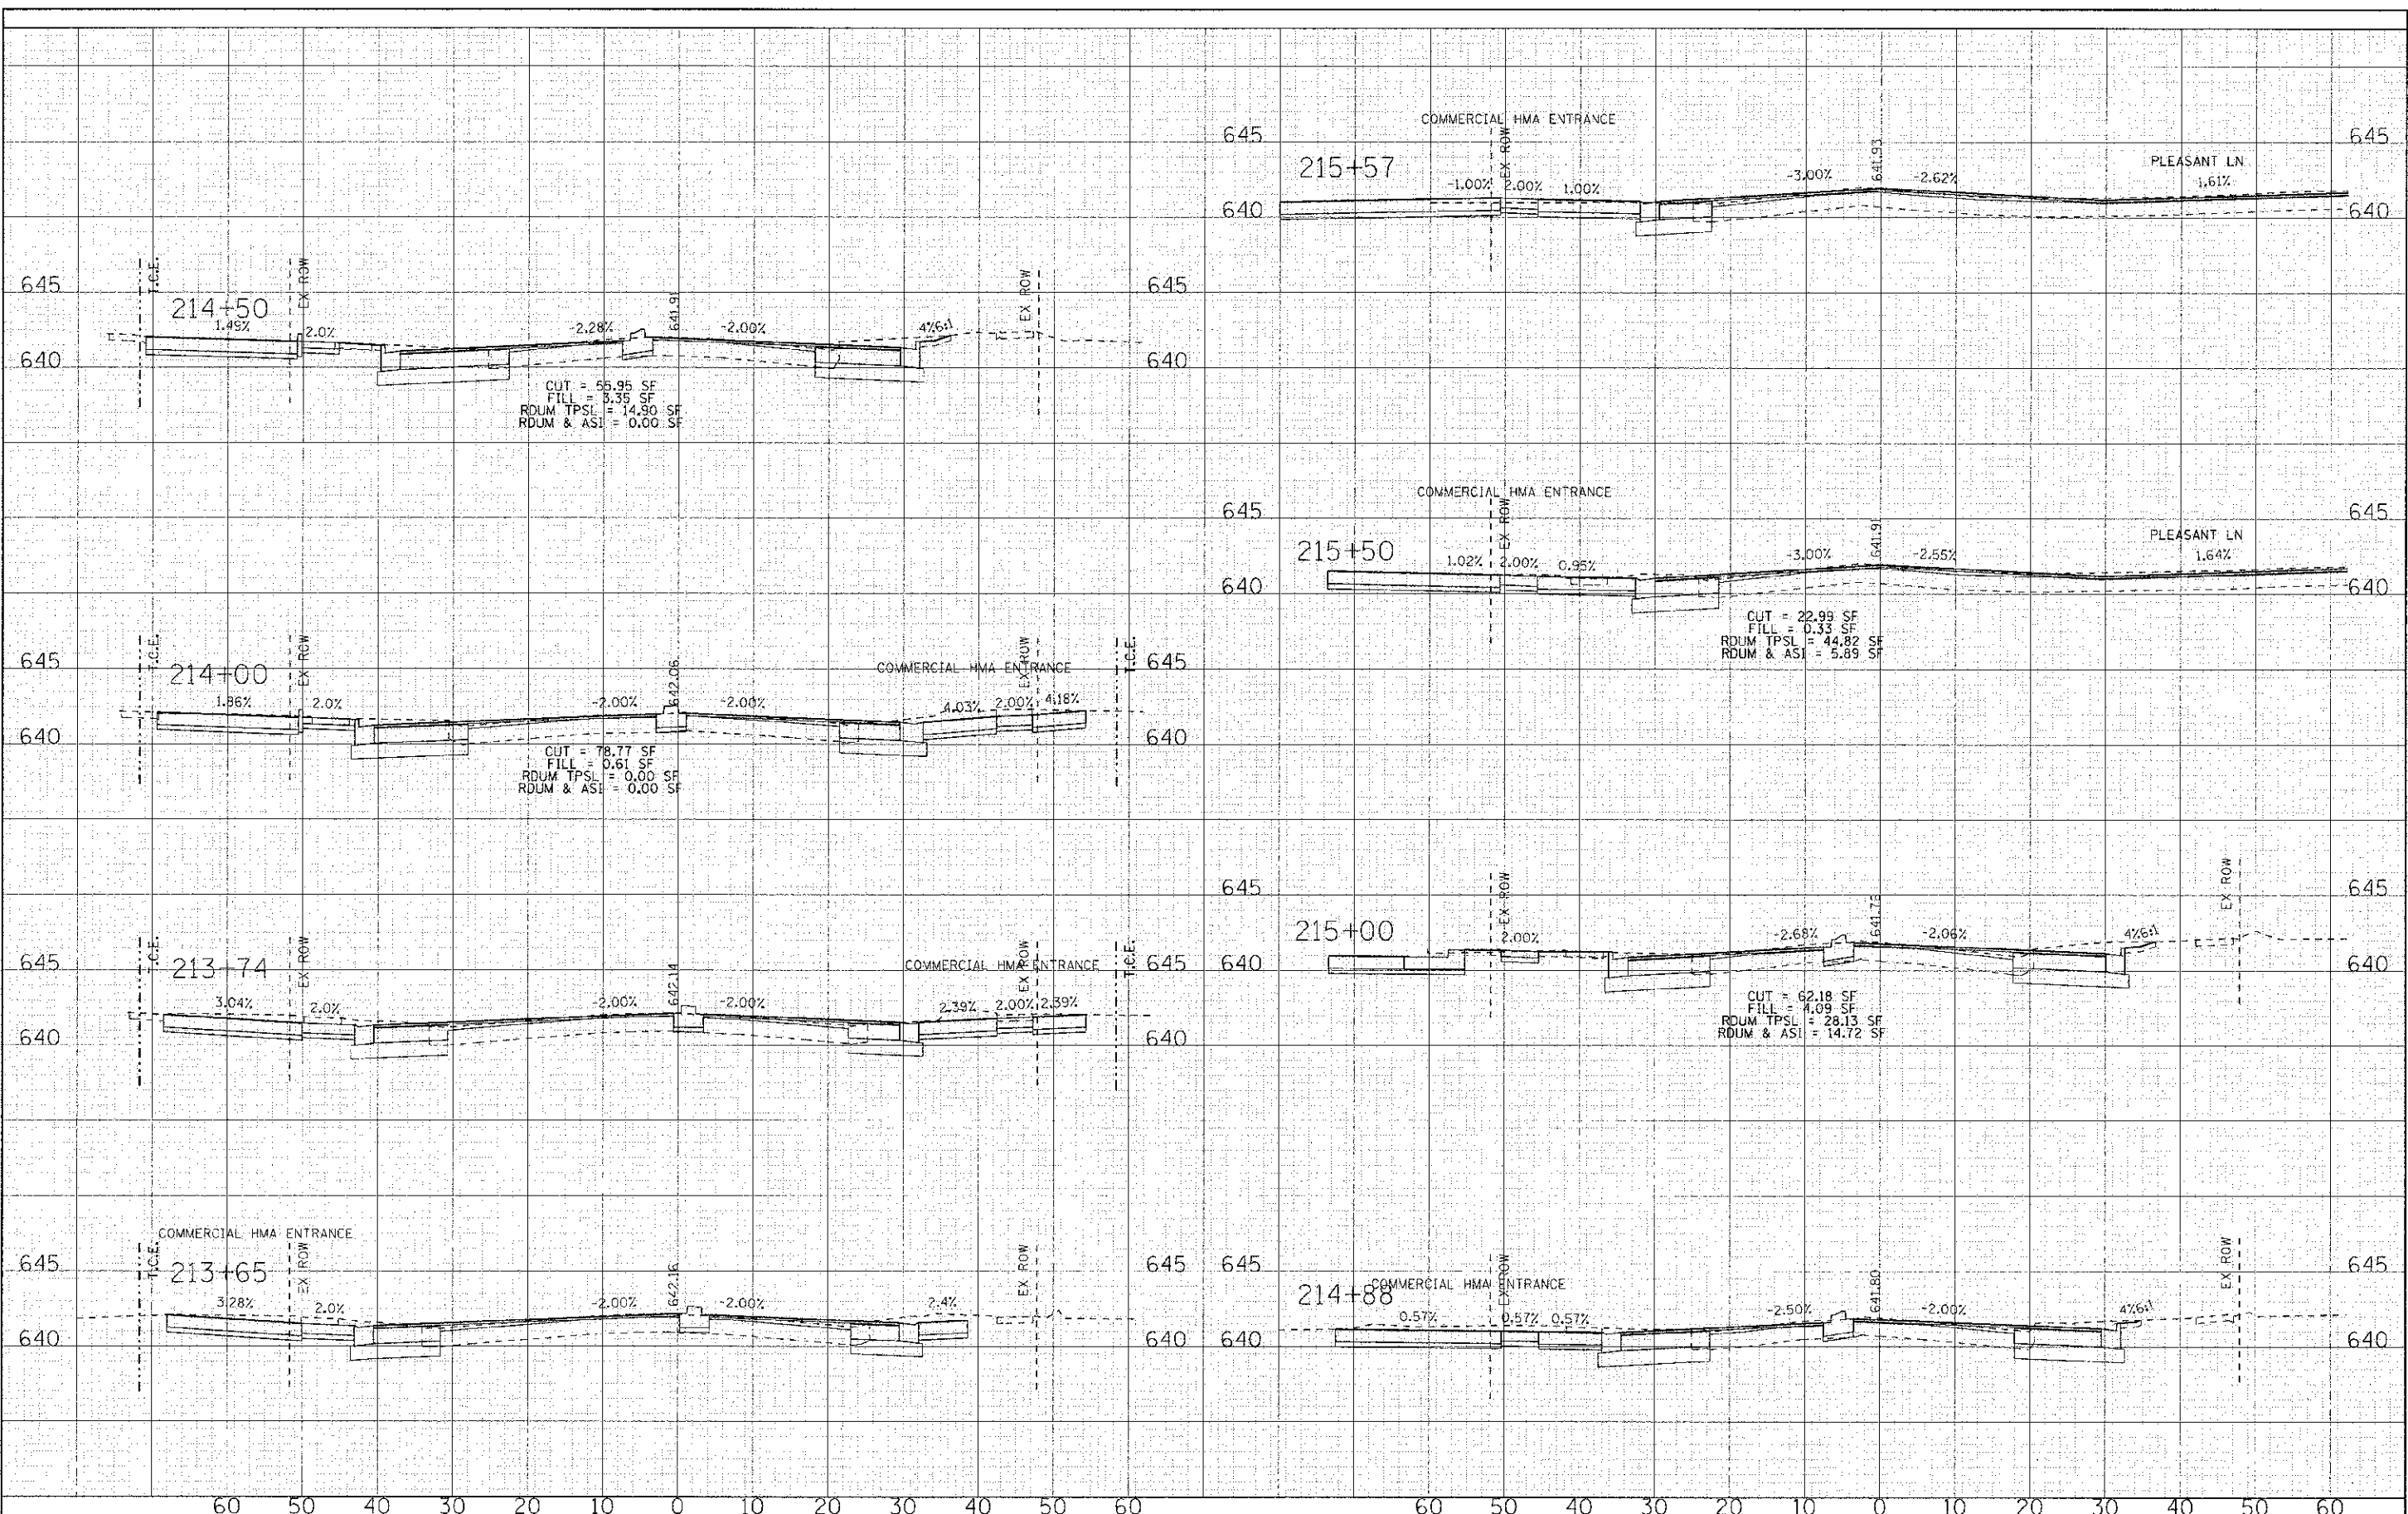

DESIGNED - DSH	REVISED -
DRAWN - MAC	REVISED -
CHECKED - TLH	REVISED -
DATE 8/23/12	REVISED -

**STATE OF ILLINOIS  
DEPARTMENT OF TRANSPORTATION**

**CROSS SECTIONS  
WAUKEGAN ROAD (IL 43)**

SCALE: H: 1"=10' V: 1"=5'

STA. 213+65 TO STA. 215+57

F.A.P. RTE.	SECTION	COUNTY	TOTAL SHEETS	SHEET NO.
0348	05-00160-00-CH	COOK	109	98
C-91-070-05			CONTRACT NO. 63756	
FED. ROAD DIST. NO. ILLINOIS FED. AID PROJECT F-0348(36)				