


COPYRIGHT © 2012 BY BAXTER & WOODMAN, INC.
 STATE OF ILLINOIS - PROFESSIONAL DESIGN FIRM
 LICENSE NO. 014-00187-EXPRES 4/20/2013
 4/23/2012

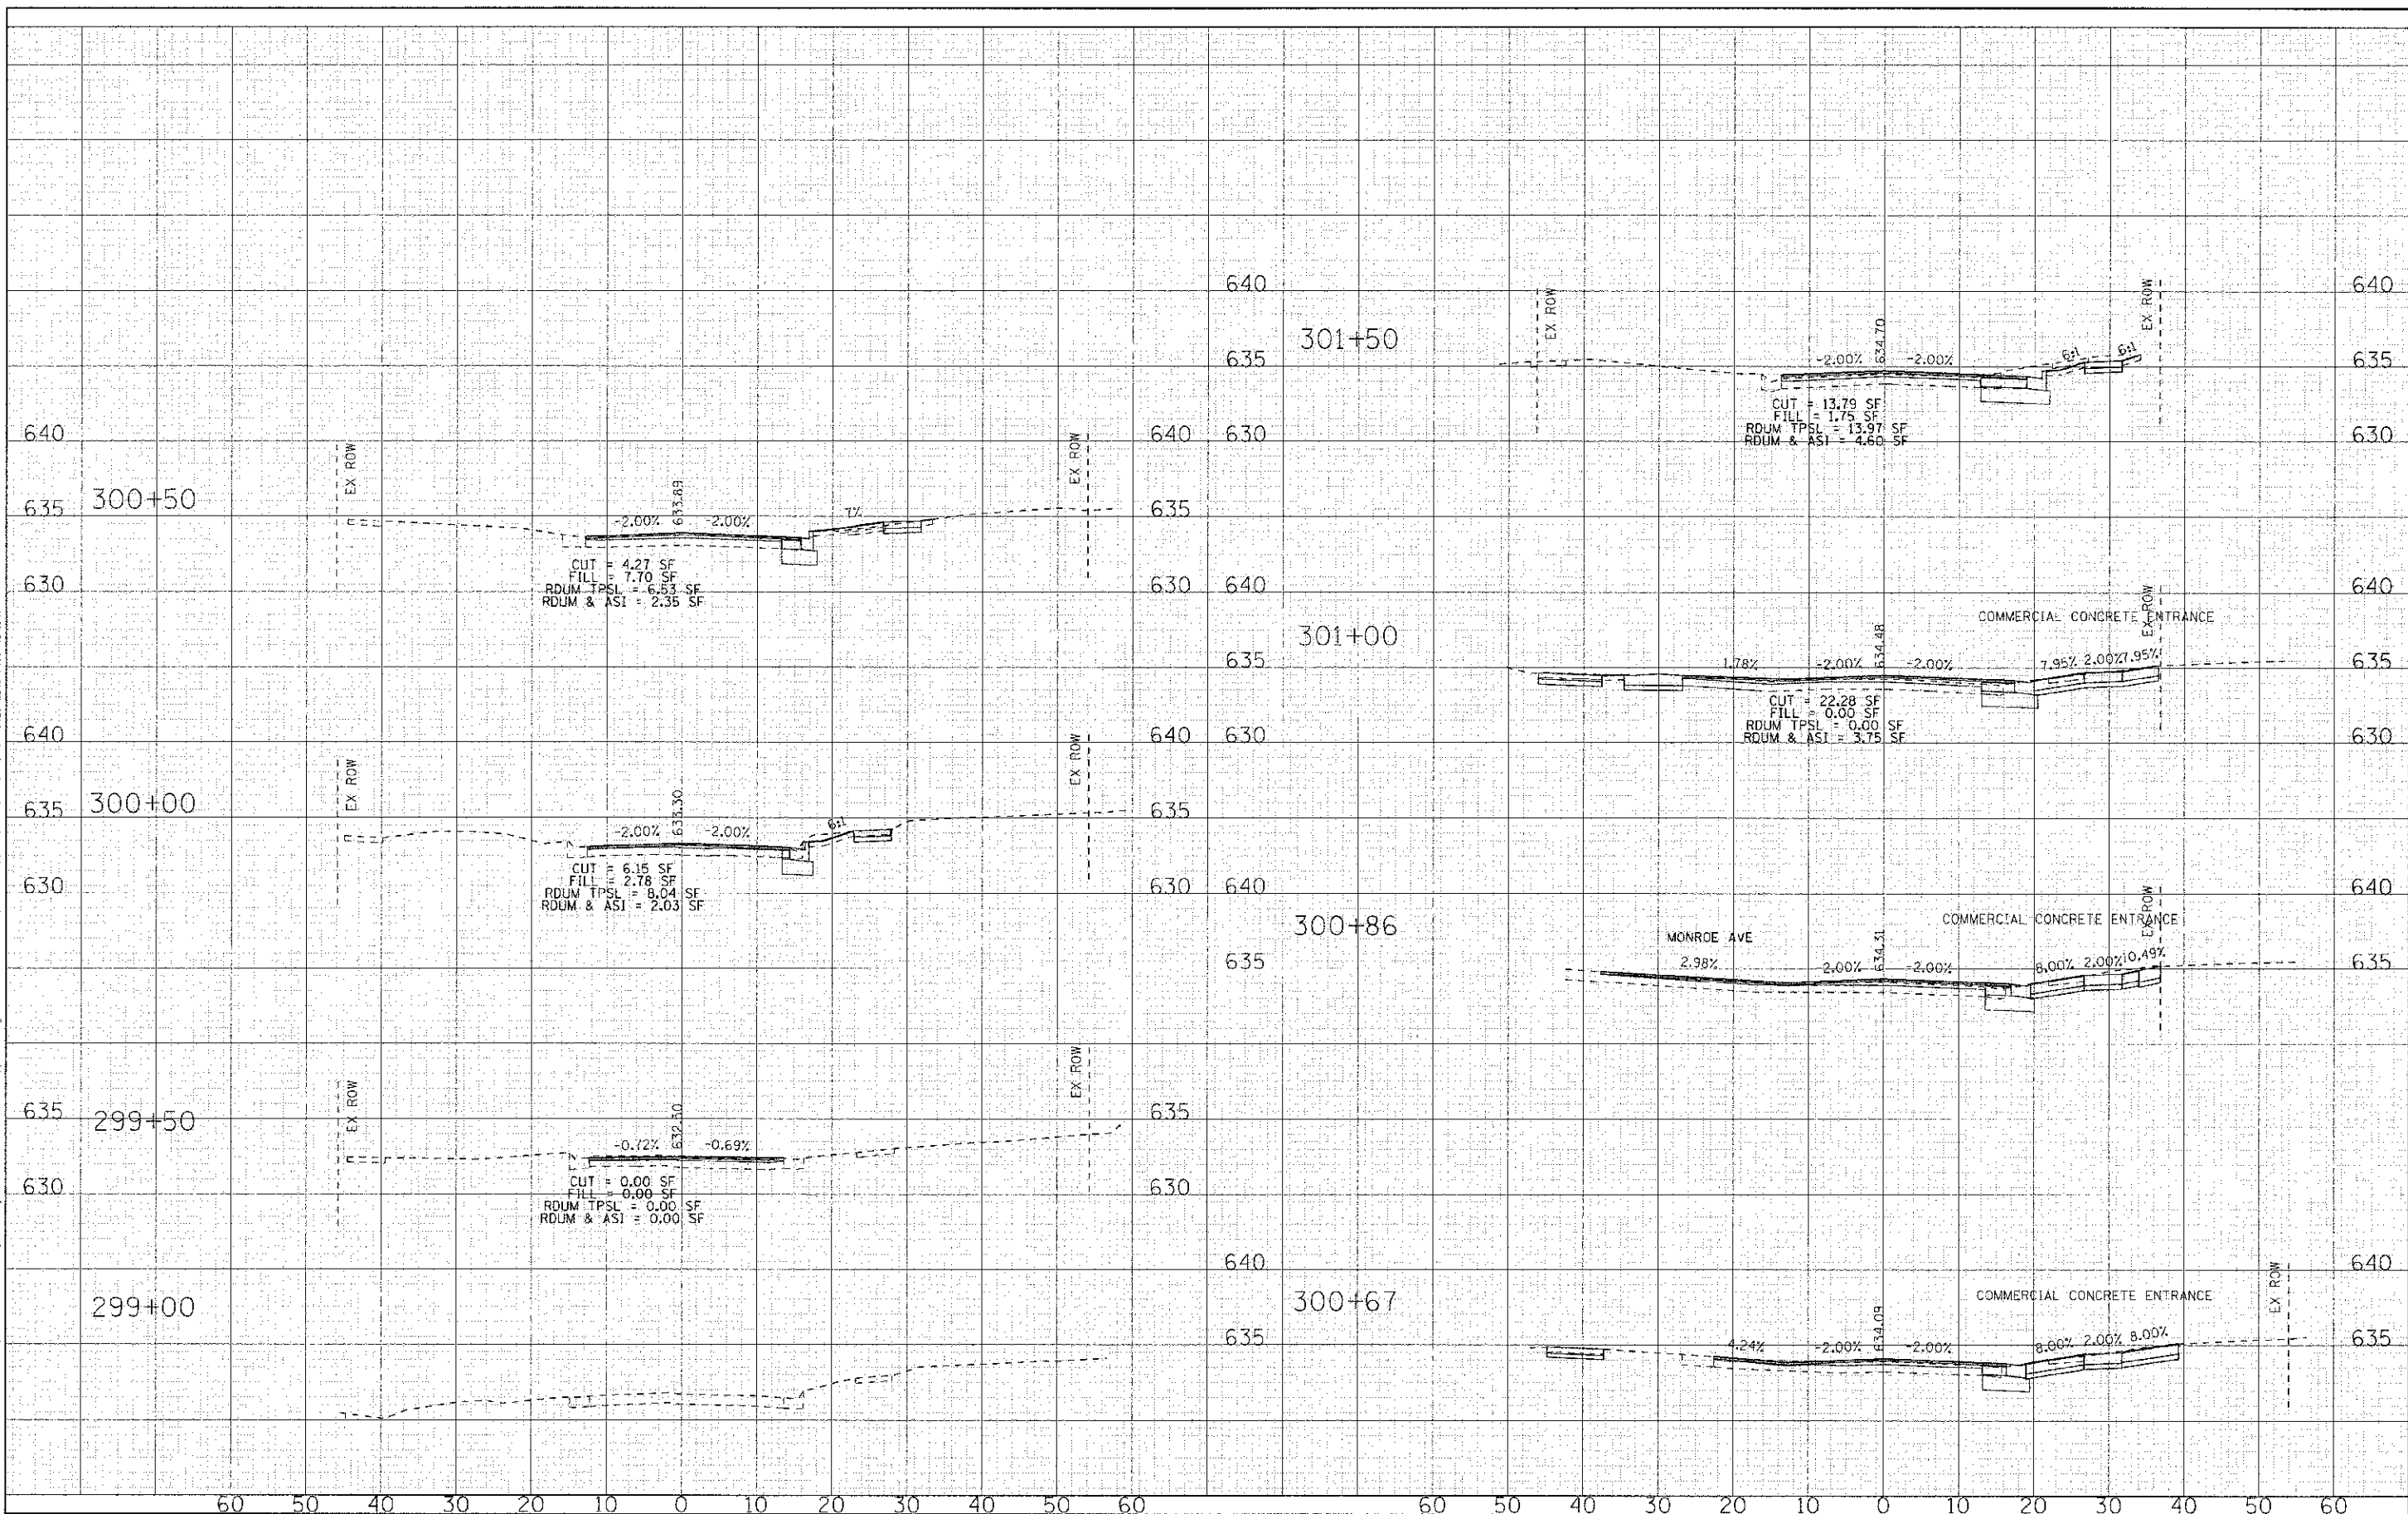

DESIGNED - DSH	REVISED -
DRAWN - MAC	REVISED -
CHECKED - TLH	REVISED -
DATE - 8/23/12	REVISED -

STATE OF ILLINOIS
DEPARTMENT OF TRANSPORTATION

CROSS SECTIONS
CHESTNUT AVENUE
 SCALE: H: 1"=10' V: 1"=5'
 STA. 299+00 TO STA. 301+50

F.A.P. RTE. 0348	SECTION 05-00160-00-CH	COUNTY COOK	TOTAL SHEETS 109	SHEET NO. 103
C 91-070-06		CONTRACT NO. 63756		
FED. ROAD DIST. NO.		ILLINOIS FED. AID PROJECT F-0548(95)		