

1800

1700

1600

1500

1400

1300

1200

1100

1000

900

800

700

600

500


400

300

200

100

0

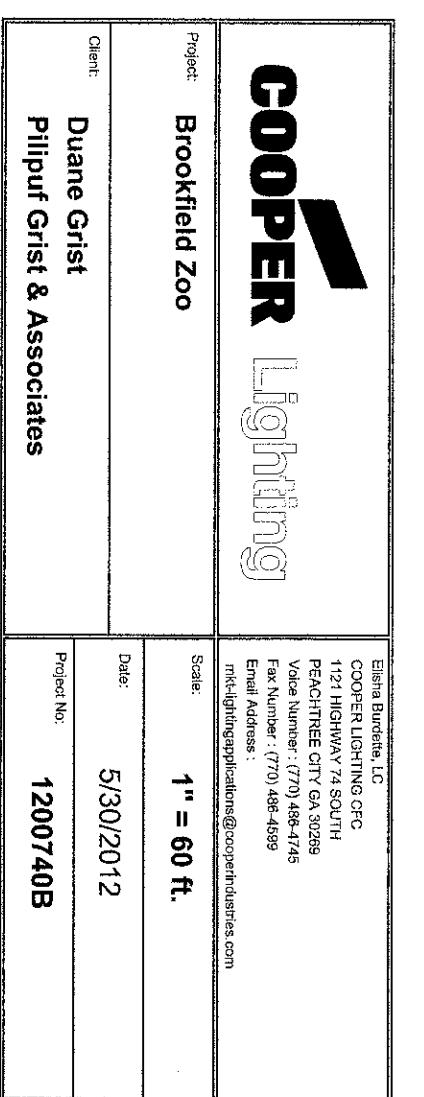

**STATE OF ILLINOIS
DEPARTMENT OF TRANSPORTATION**

SITE PHOTOMETRIC PLAN

FILE NAME = <i>Lighting\2563.E.I.3.dgn</i>	USER NAME = <i>dtc</i>	DESIGNED -	REVISED -	F.A.U. RATE...	SECTION	COUNTY	TOTAL SHEETS	SHEET NO.
PLOT SCALE = 60.0000' / in.	DRAWN -	REVISED -	REVISED -	3784	12-F3000-23-PK	COOK	133	100
PLOT DATE = 6/19/2012	CHECKED -	DATE -	REvised -					
								CONTRACT NO. 63764

SCALE: 1" = 60' SHEET NO. 1 OF 2 SHEETS STA. TO STA.

FED. ROAD DIST. NO. ILLINOIS-PED. AID PROJECT