


FINAL	SUPERSED	DATE
SERIES	PLOTTED	
NOTE BOOK	TEMPLATE	
NO.	AREAS	
	AREAS	
	AREAS	

ORIGINAL	SUPERSED	DATE
SURVEY	PLOTTED	
NOTE BOOK	TEMPLATE	
NO.	AREAS	
	AREAS	
	AREAS	

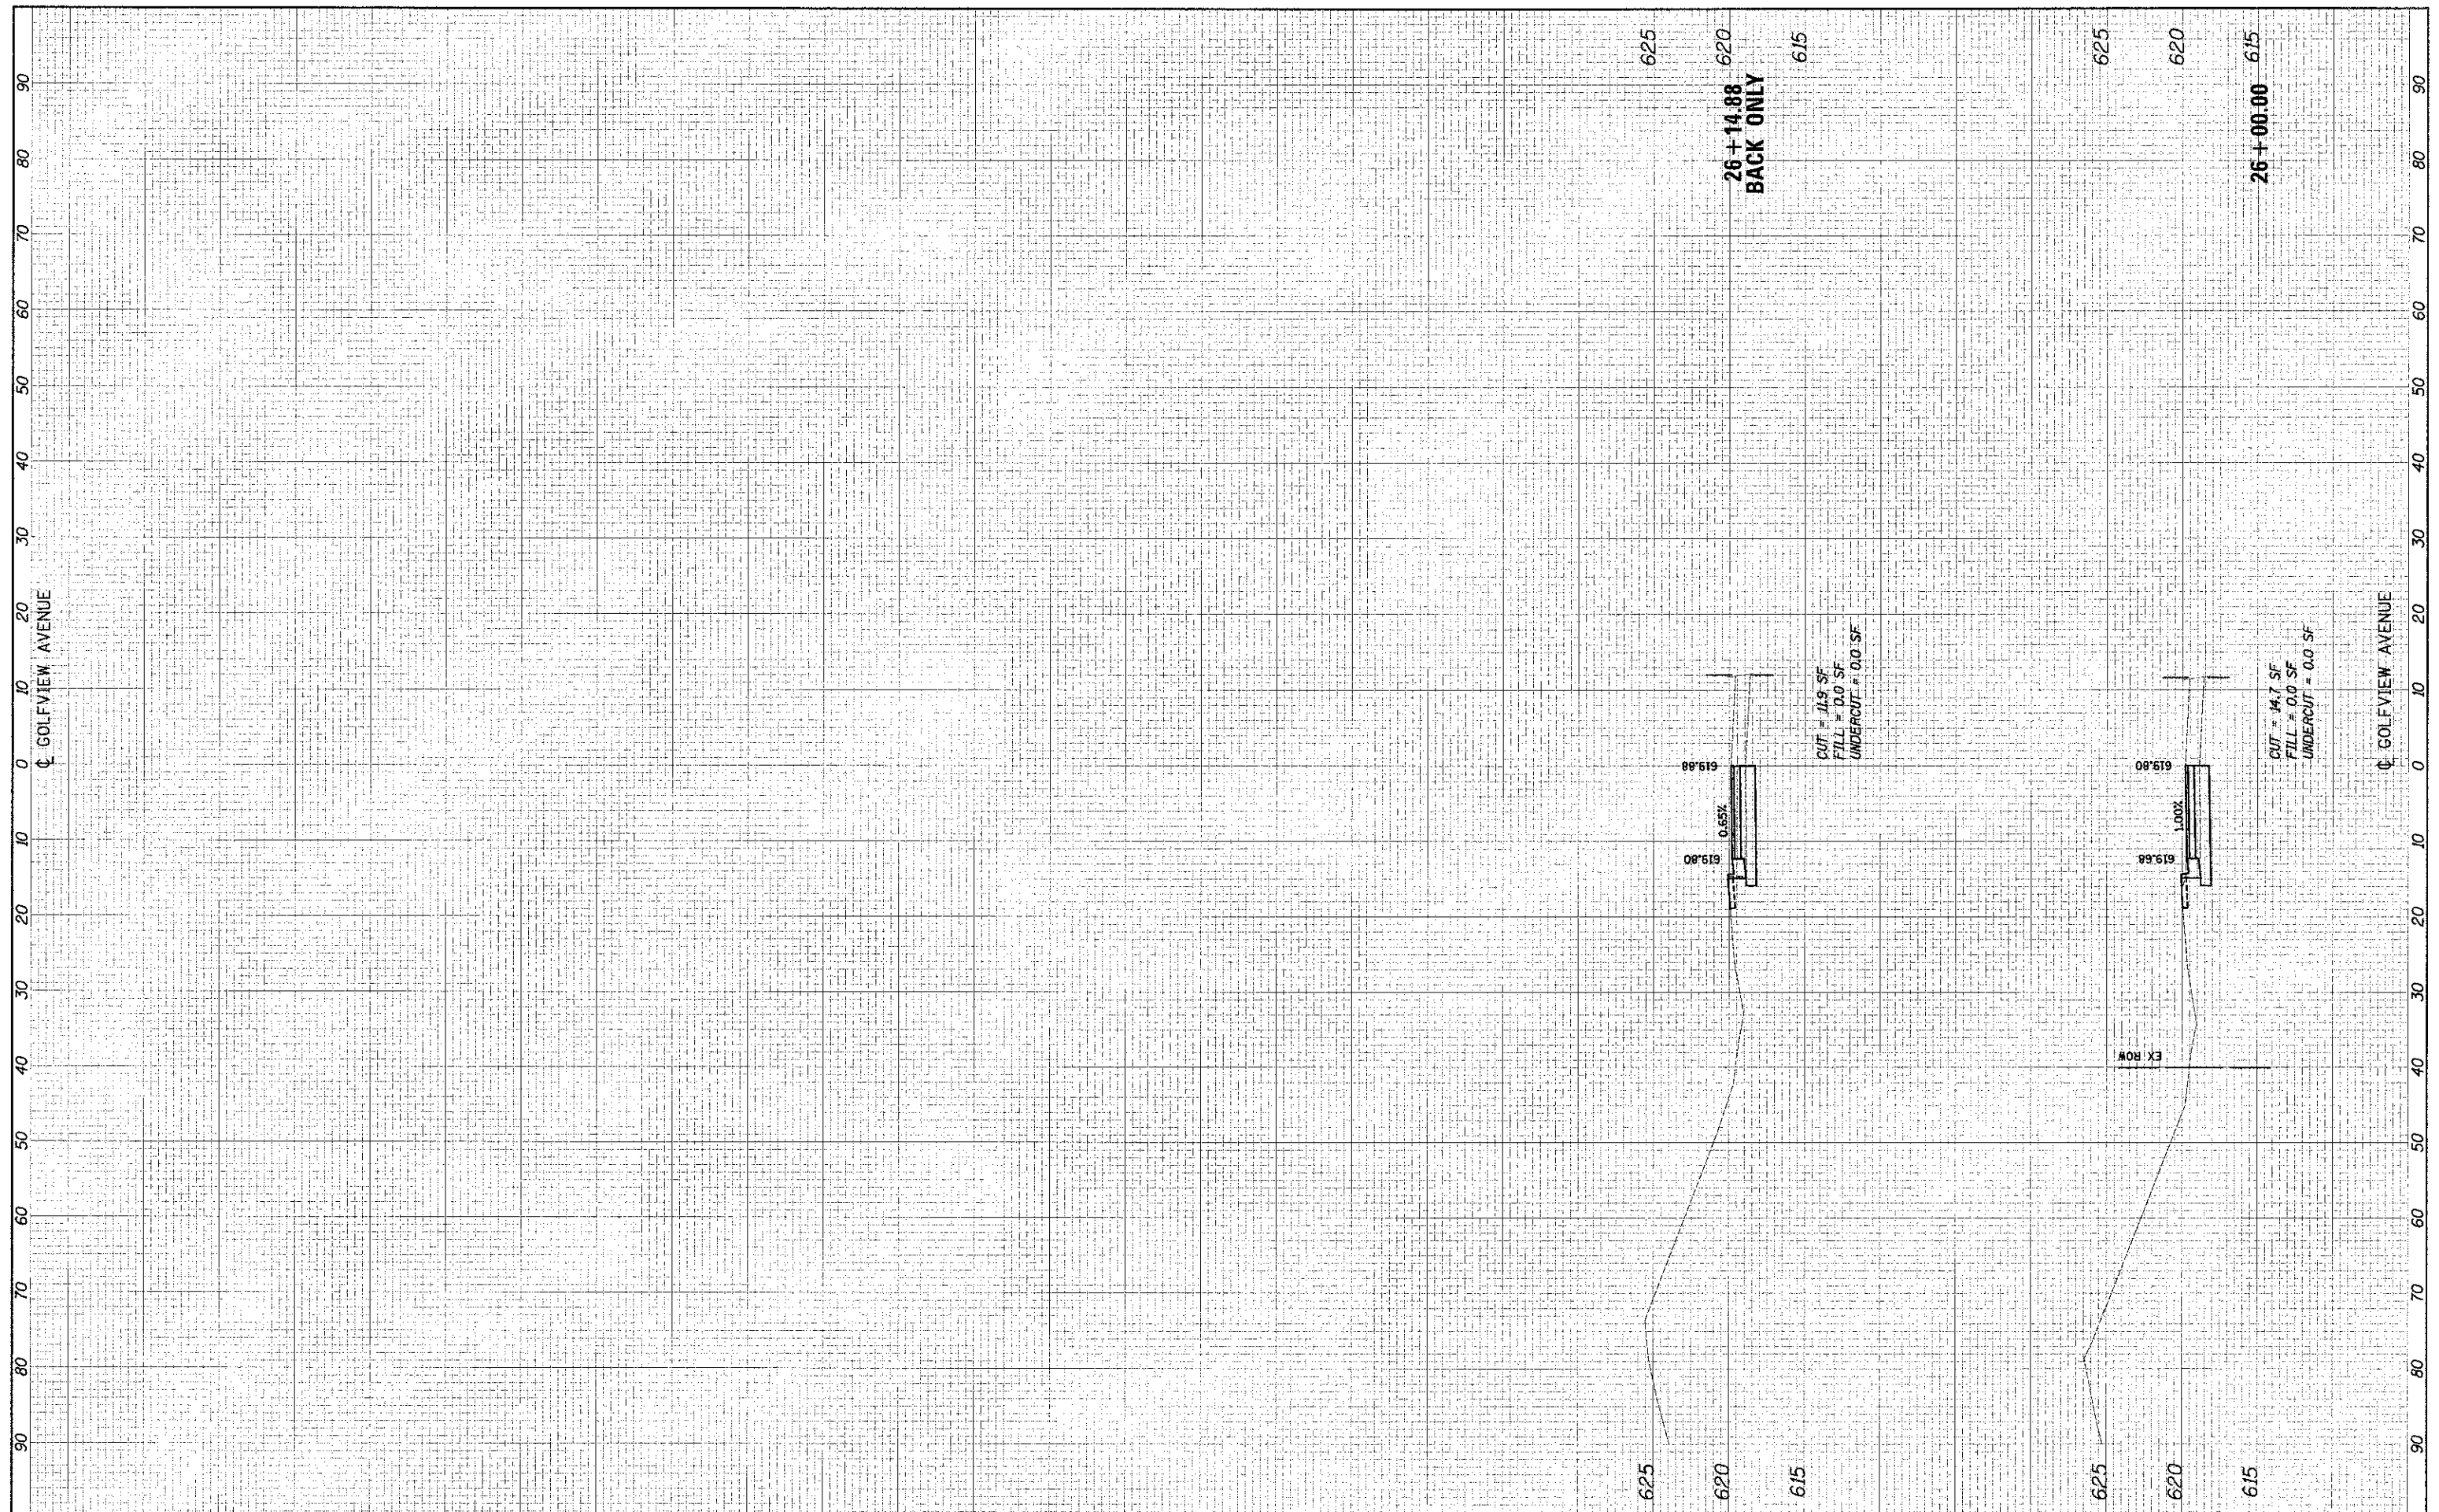

FILE NAME = ... \2582_xaxht.golf.agn

USER NAME = dte
 DESIGNED - DTE
 DRAWN - DTE
 CHECKED - GAB
 DATE - 10/22/2012

REVISED -
 REVISED -
 REVISED -
 REVISED -

**STATE OF ILLINOIS
 DEPARTMENT OF TRANSPORTATION**

CROSS SECTIONS

SCALE: 10'H = 5'V SHEET NO. 13 OF 13 SHEETS STA. 26+00.00 TO STA. 26+50.00

F.A.U. RTE.	SECTION	COUNTY	TOTAL SHEETS	SHEET NO.
3784	12-F3000-23-PK	COCK	133	133
CONTRACT NO. 63764				
ILLINOIS FED. AID PROJECT				