TEMPORARY 12" TRAFFIC SIGNAL SECTION TEMPORARY CONTROLLER CABINET


TEMPORARY SERVICE INSTALLATION

TEMPORARY SIGNAL HEAD, PEDESTRIAN

DENOTES NUMBER OF CONDUCTORS, ALL CABLE NO. 14 EXCEPT AS INDICATED

TEMPORARY PEDESTRIAN PUSH-BUTTON DETECTOR

TEMPORARY VIDEO DETECTION CAMERA

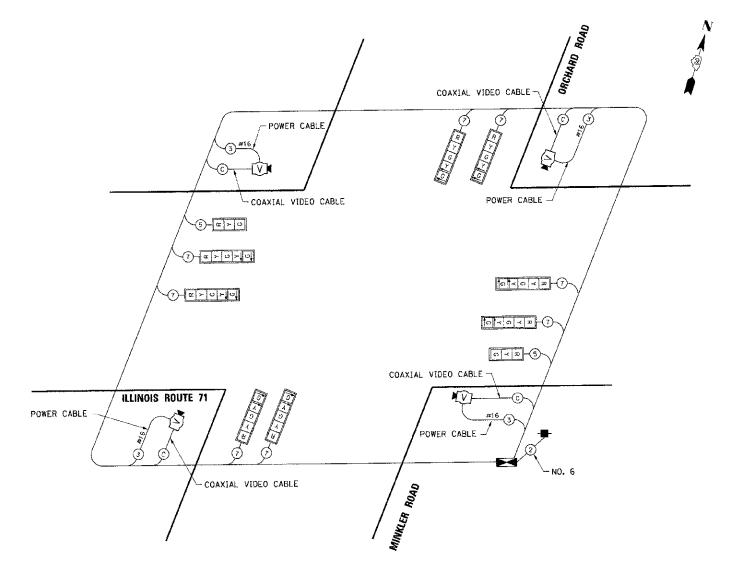

CONTROLLER SEQUENCE 4 ILLINOIS ROUTE 71 LEGEND → VEHICULAR PHASE RIGHT-TURN OVERLAP NUMBER REFERRING TO ASSOCIATED PHASE PHASE DESIGNATION DIAGRAM

COUNTY TOTAL SHEET SHEETS NO.

KENDALL 514 368

RTE. SECTION 311 (1-1)R

FED. ROAD DIST. NO. | ILLINGIS FED. AID PROJECT

STA.

DURING MAINTENANCE OF TRAFFIC STAGES THAT DO NOT REQUIRE A PROTECTED LEFT TURN PHASE, THE ASSOCIATED LEFT TURN ARROW SECTIONS SHALL BE DISABLED AND APPROPRIATELY BAGGED.

SPLIT PHASE TIMING ON SIDE ROADS THE YELLOW ARROW TIME SHALL BE THE SAME LENGTH OF TIME AS THE YELLOW BALL TIME.

TEMPORARY TRAFFIC SIGNAL INSTALLATION		
DESCRIPTION DESCRIPTION	QUANTITY	UNITS
WOOD POLES, CLASS 5, 45' W/ GUY WIRE AND ANCHORS	4	EACH
ELECTRIC CABLE, AERIAL SUSPENDED SIGNAL NO. 14, 7C, WITH SPAN WIRE & TETHER	2404	F001
ELECTRIC CABLE, AERIAL SUSPENDED SIGNAL NO. 14, 5C, WITH SPAN WIRE & TETHER	1500	FOOT
ELECTRIC CABLE, AERIAL SUSPENDED SIGNAL NO. 2, 1/C, WITH SPAN WIRE & TETHER	100	FOOT
TEMPORARY TRAFFIC SIGNAL CONTROLLER	1	EACH
SIGNAL HEAD, I FACE, 5 SECTION, 12" LENSES	8	EACH
SIGNAL HEAD, I FACE, 3 SECTION, 12" LENSES	2	EACH
ELECTRIC CABLE, AERIAL SUSPENDED SIGNAL NO. 6, I/C WITH SPAN WIRE & TETHER		FOOT
TEMPORARY VIDEO DETECTION SYSTEM		EACH
400 W HPS COBRAHEAD LUMINARIES MOUNTED TO MAST ARMS ON TEMP. POLES CLOSEST TO INTERSECTION		EAC!

SYSTEM BILL OF MATERIALS	7	
DESCRIPTION	QUANTITY	UNITS
MACHINE VISION PROCESSUR	1	EACH
AUTOSCOPE IMAGE SENSOR	4	EACH
VIDEC ELECTRIC CABLE IN CONDUIT, NO. 16 3/C	905	FOOT
VIDEO BELDEN 828! CCAXIAL CABLE IN CONDUIT	905	FOOT
15 FT MAST ARM MOUNTED TO TEMP. WOOD POLES FOR CONNECTION OF VIDEO CAMERA & LIGHTING	4	EACH

REVISIO	NS.	THI INOIS DEPAR	TMENT OF TRANSPORTATION
NAME	DATE		
		LEMPUKAN	Y TRAFFIC SIGNAL
		CABLE PLAN	
		IL RTE 71	
		ORCHARD	RD./MINKLER RD.
		SCALE: N.T.S.	DRAWN BY NMR
	-	DATE: 7/9/2012	CHECKED BY DJL