

EXISTING ROADWAY TYPICAL SECTION

027-0072


STA 1738 + 25 TO STA 1740 + 50

STA 1742 + 29 TO STA 1745 + 00

027-0073

STA 1590 + 50 TO STA 1593 + 20

STA 1594 + 69 TO STA 1597 + 95

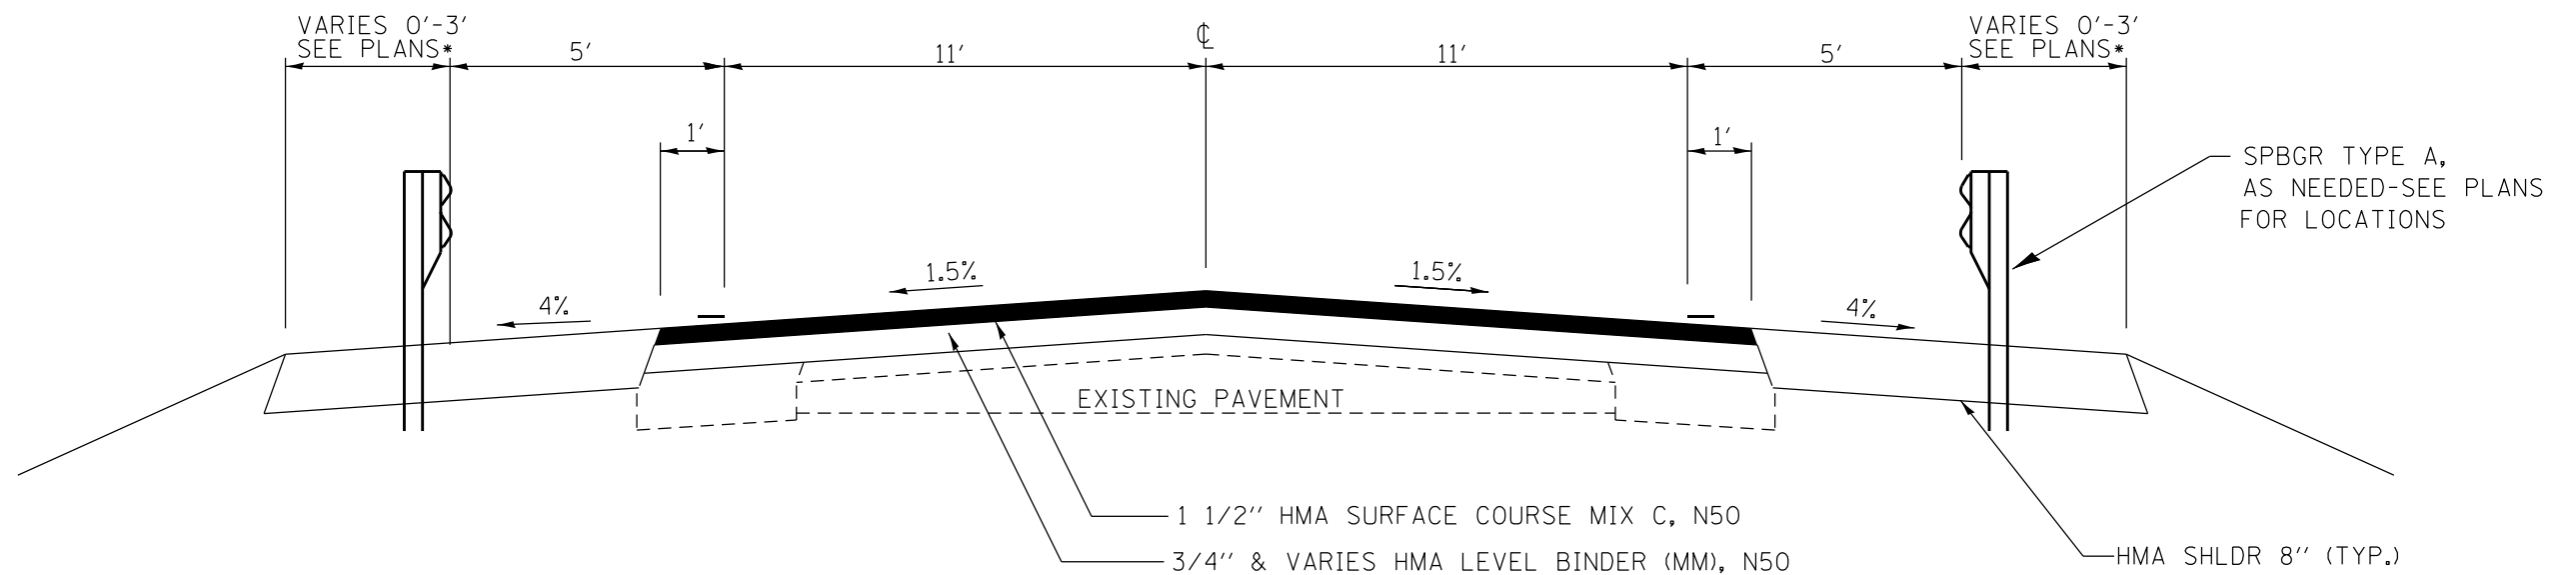

PROPOSED ROADWAY TYPICAL SECTION

027-0072

STA 1738 + 25 TO STA 1740 + 50

STA 1742 + 29 TO STA 1745 + 00

027-0073

STA 1590 + 50 TO STA 1593 + 20

STA 1594 + 69 TO STA 1597 + 95

*GREATER THAN 3' NEAR THE TBT, TI (SPEC) END SECTION-SEE STD 630201

	HMA Surface	HMA Leveling Binder	HMA Shoulders
PG Grade	PG64-22	PG64-22	PG64-22
Design Air Voids	4.0% @ N50	4.0% @ N50	4.0% @ N50
Mixture Composition	IL 9.5	IL 9.5	IL 19.0
Friction Aggregate	Mixture C		
Density Test Method	Cores	Cores	Cores