



PLAN	SURVEYED	BY	DATE
	PLOTTED		
	GRADES CHECKED		
	STRUCTURE NOTATIONS OK'D		
	NOTE BOOK NO.		
	CADD FILE NAME		

PROFILE	SURVEYED	BY	DATE
	PLOTTED		
	GRADES CHECKED		
	STRUCTURE NOTATIONS OK'D		
	NOTE BOOK NO.		
	CADD FILE NAME		

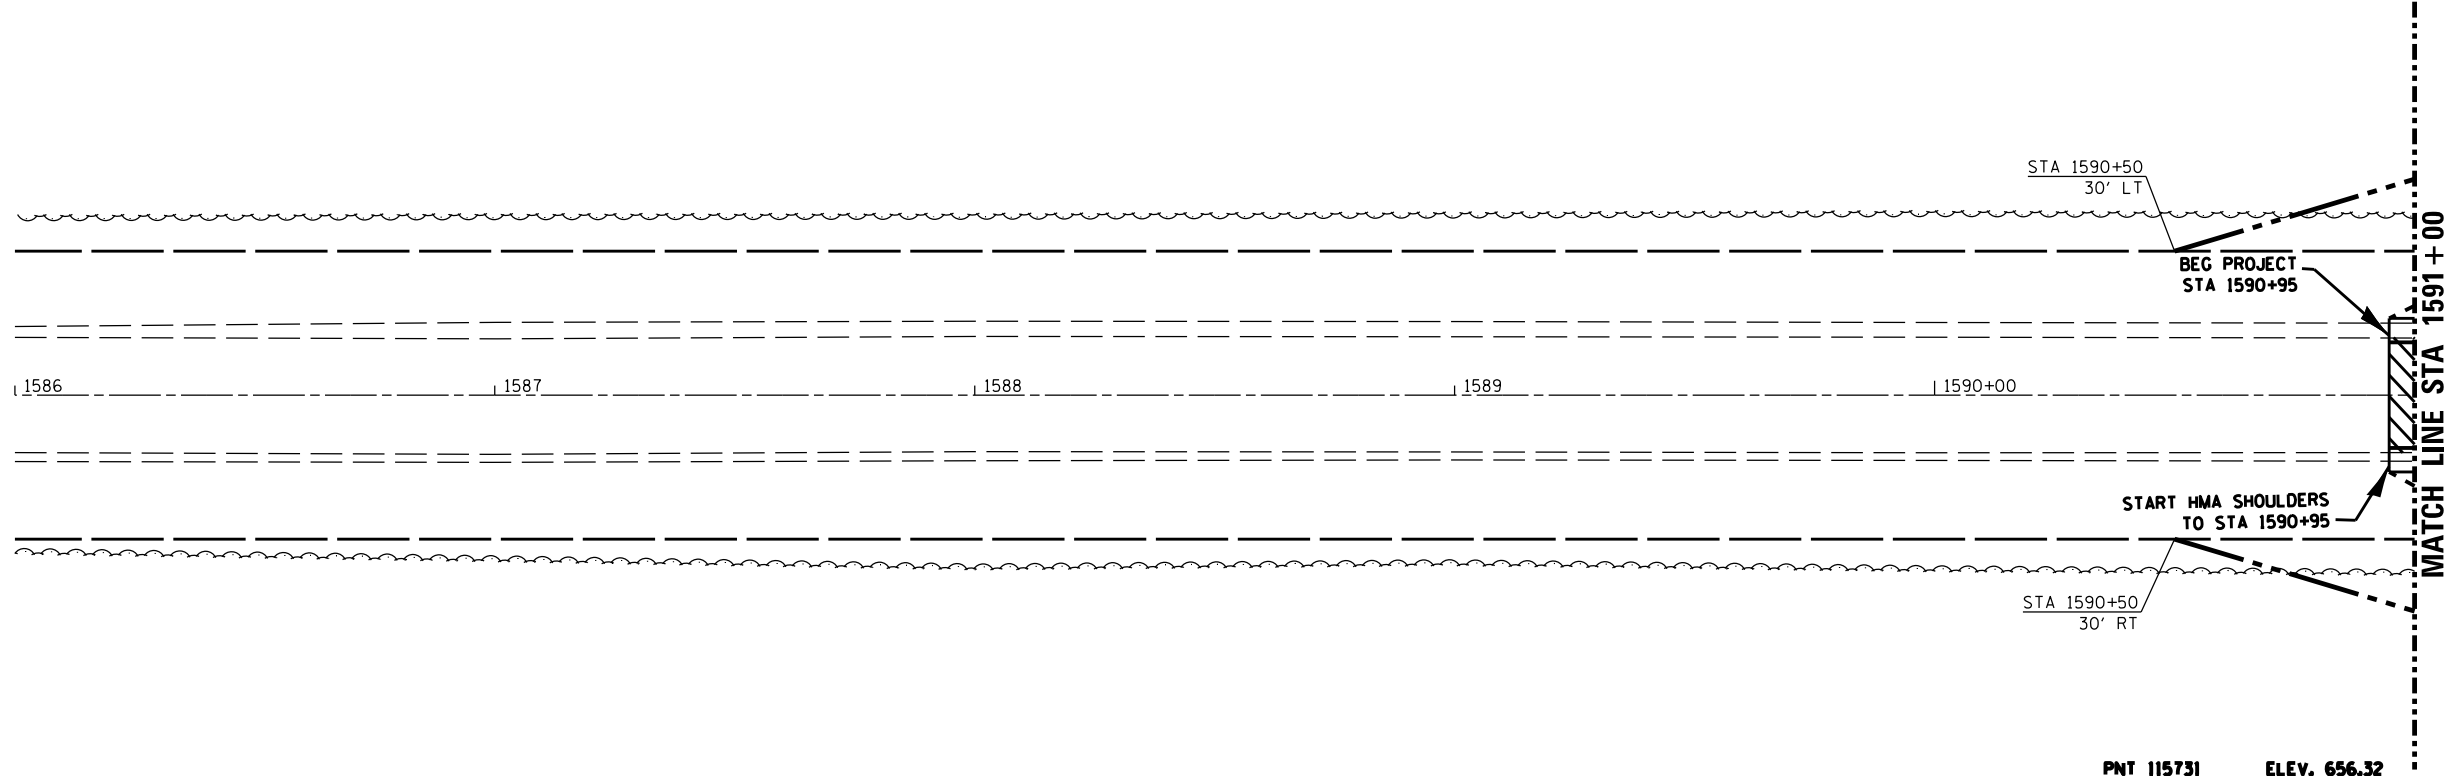

PNT 115731 ELEV. 656.32
 80d SPIKE SET NEAR
 NE WINGWALL SN 027-0073.
 STA 1593+41.97, 21.29' LT.

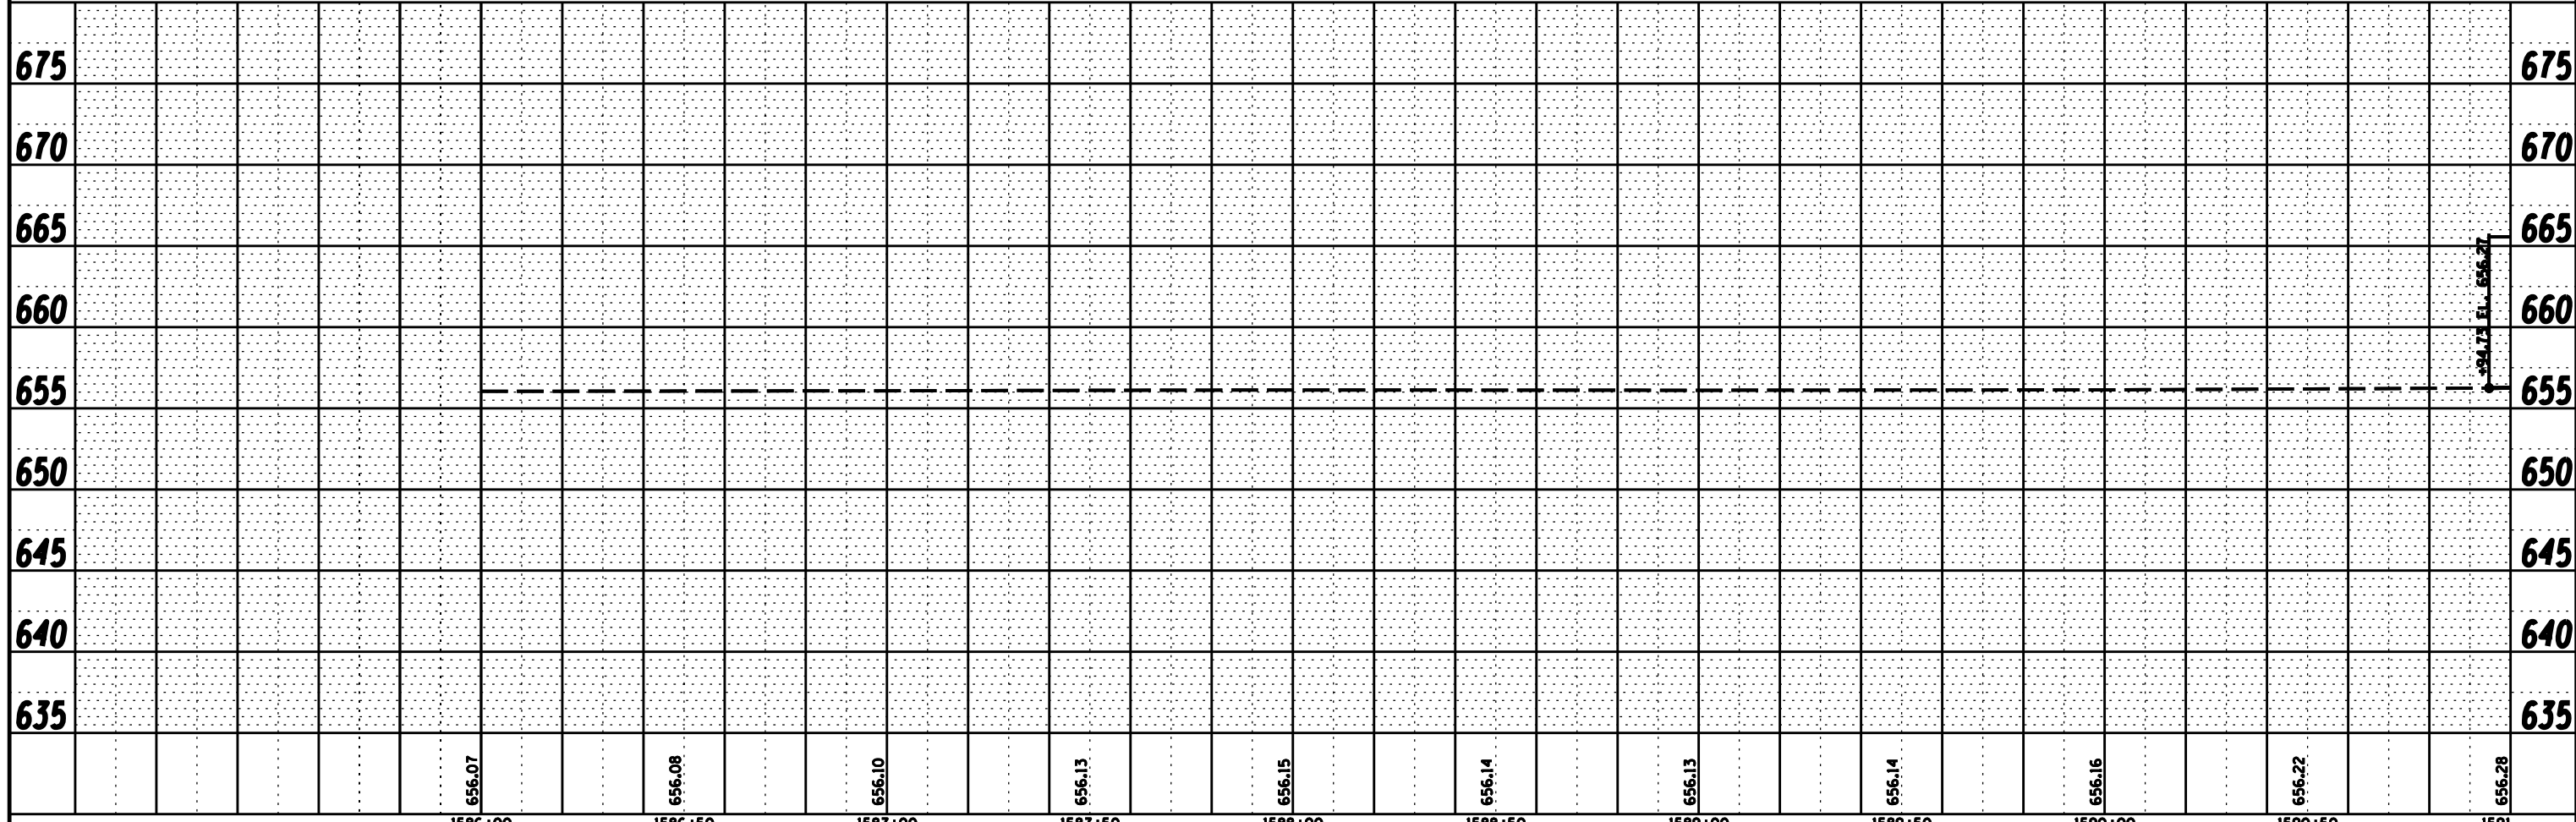

FILE NAME =	USER NAME = *USER*	DESIGNED -	REVISED -	STATE OF ILLINOIS DEPARTMENT OF TRANSPORTATION	ILLINOIS ROUTE 115 PLAN & PROFILE SN 027-0073			F.A.P. RTE.	SECTION	COUNTY	TOTAL SHEETS	SHEET NO.
FILES		DRAWN - RJT	REVISED -					796	(106 BR-1BR)	FORD	78	13
PLOT SCALE = *SCALE*		CHECKED - ELH	REVISED -		SCALE: AS SHOWN SHEET NO. 1 OF 3 SHEETS STA. 1586+00 TO STA. 1591+00			CONTRACT NO. 66980				
PLOT DATE = *DATE*		DATE - 06/28/10	REVISED -		FED. ROAD DIST. NO. ILLINOIS FED. AID PROJECT							

USER = *USER*
 DATE = *DATE*
 TIME = *TIME*
 SCALE = *SCALE*