
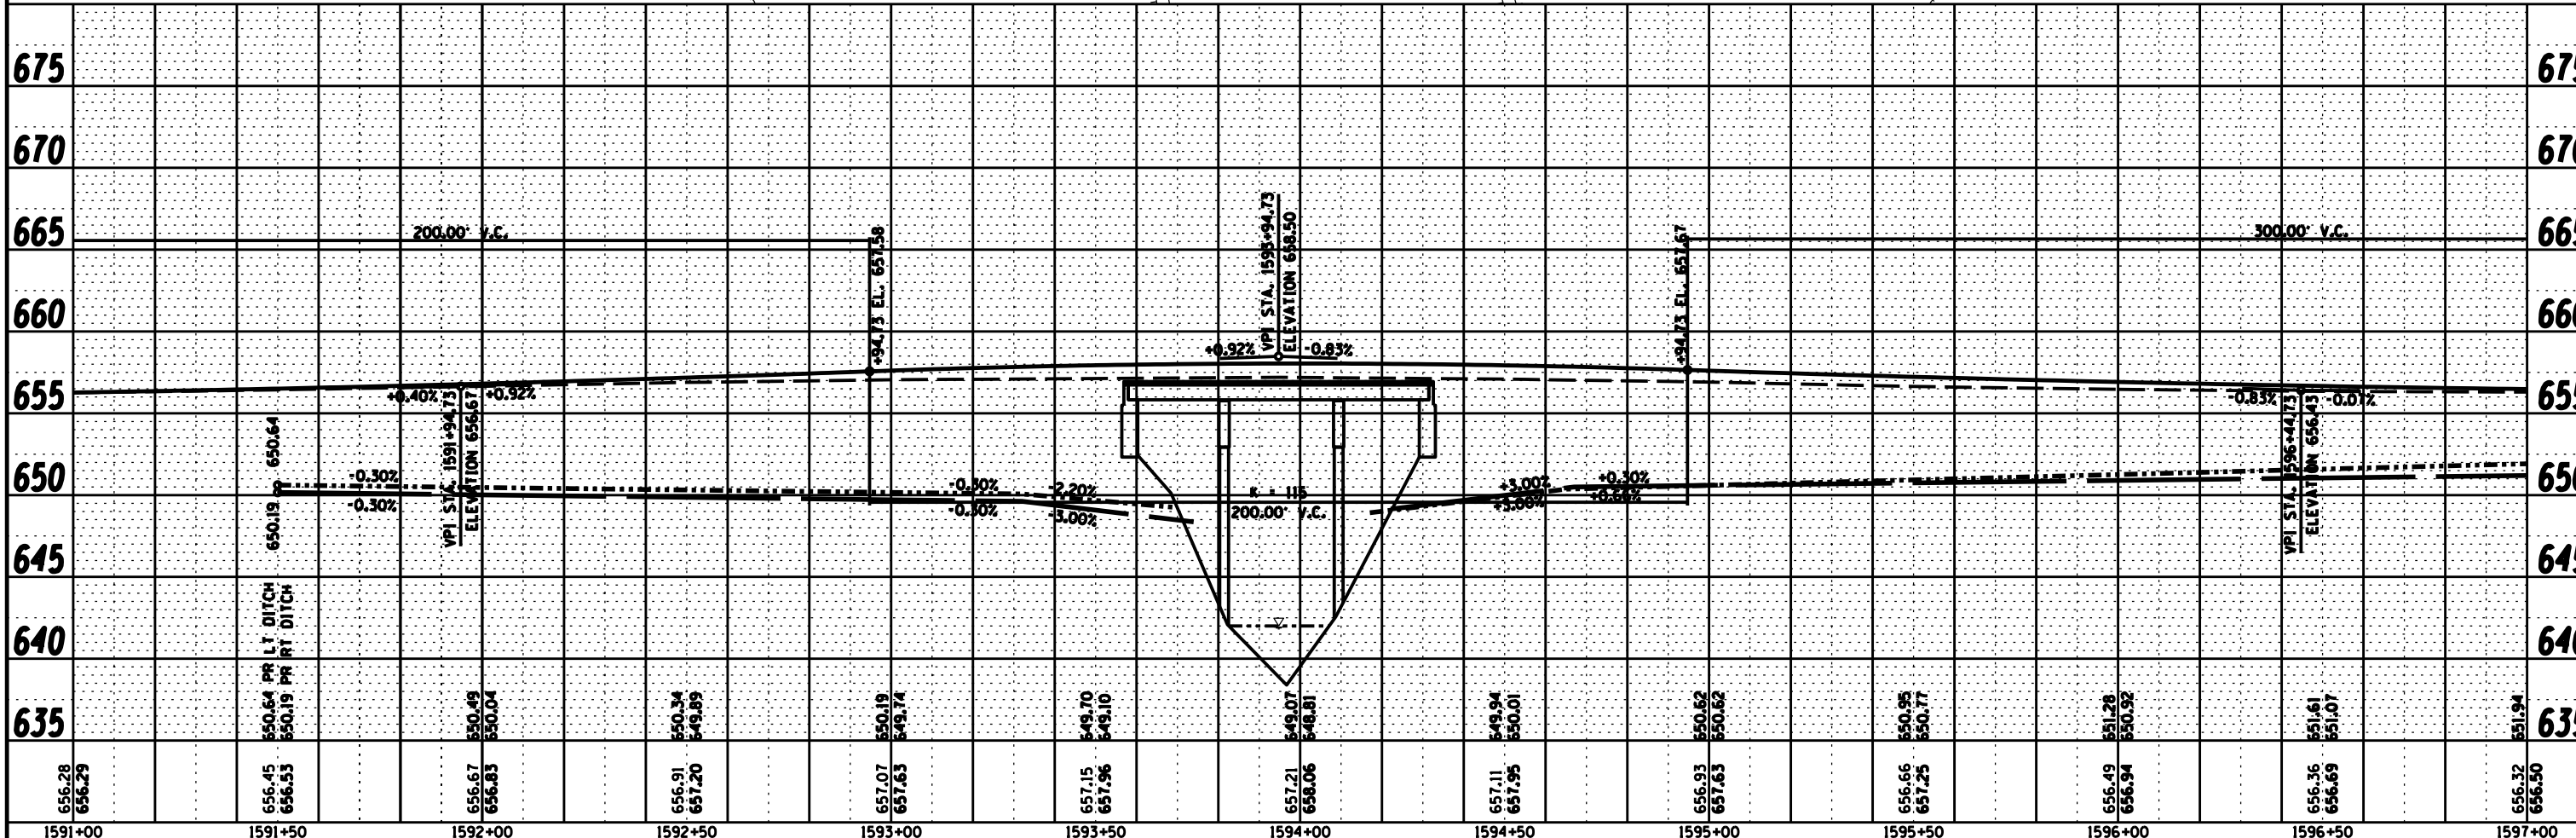


PLAN	SURVEYED	DATE
	PLOTTED	BY
	GRADES CHECKED	
	STRUCTURE NOTATIONS OK'D	
	NO. _____	

PROFILE	SURVEYED	DATE
	PLOTTED	BY
	GRADES CHECKED	
	STRUCTURE NOTATIONS OK'D	
	NO. _____	

USER = *USER*
 DATE = *DATE*
 TIME = *TIME*
 SCALE = *SCALE*

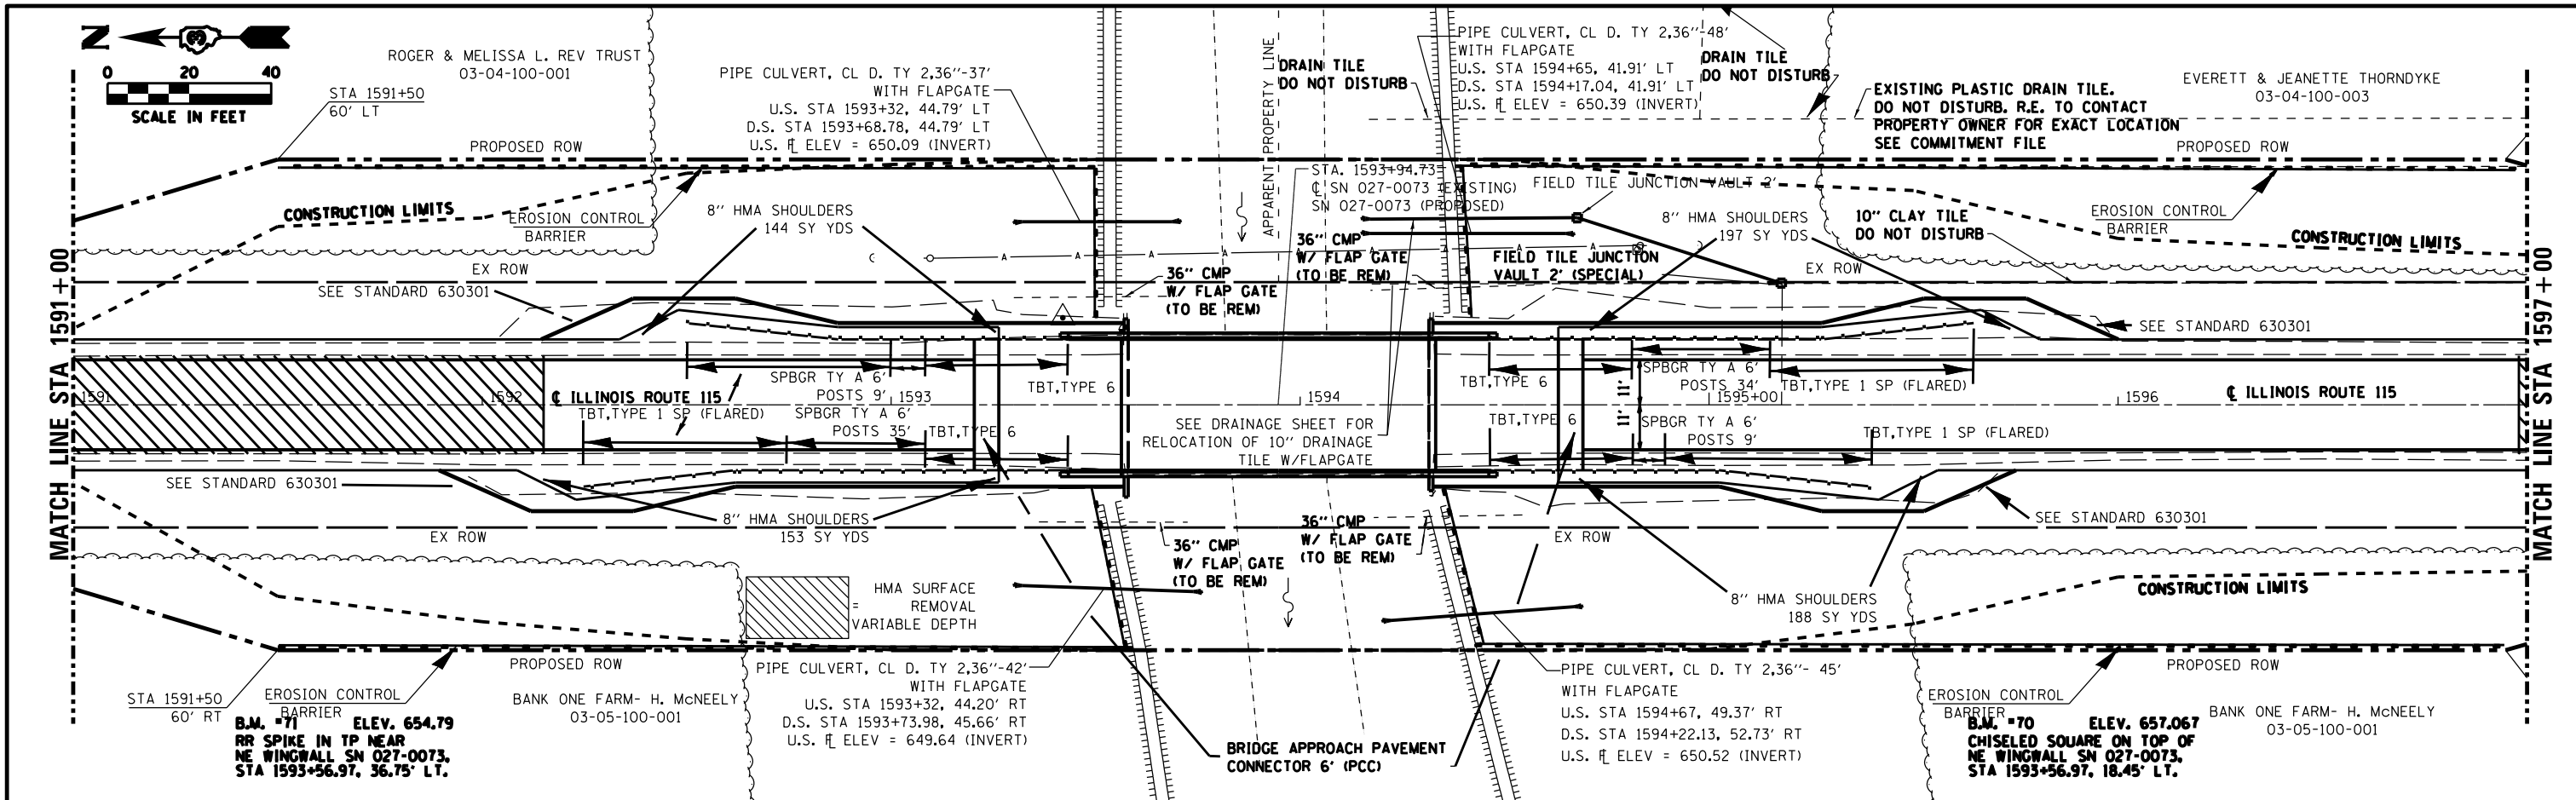

FILE NAME =	USER NAME = *USER*	DESIGNED -	REVISED -	STATE OF ILLINOIS DEPARTMENT OF TRANSPORTATION		ILLINOIS ROUTE 115 PLAN & PROFILE SN 027-0073		F.A.P. RTE. 796	SECTION 1106 BR-1BR	COUNTY FORD	TOTAL SHEETS 78	SHEET NO. 14
#FILES*	PLOT SCALE = *SCALE*	DRAWN - RJT	REVISED -	SCALE: AS SHOWN		SHEET NO. 2 OF 3 SHEETS		CONTRACT NO. 66980		ILLINOIS FED. AID PROJECT		
	PLOT DATE = *DATE*	CHECKED - ELH	REVISED -	DATE - 06/28/10		STA. 1591+00 TO STA. 1597+00						