


- ① 410' - FENCE REMOVAL
- ② 260' - FENCE REMOVAL
- ③ 200' - EXISTING FIELD TILE REMOVE USING EXPLORATORY TRENCH BID ITEMS
- ④ 310' - FENCE REMOVAL
- ⑤ 350' - FENCE REMOVAL
- ⑥ BUILDING REMOVAL No. 2 SEE SPECIAL PROVISIONS
- ⑦ BUILDING REMOVAL No. 3 SEE SPECIAL PROVISIONS
- ⑧ 210' - FENCE REMOVAL
- ⑨ 270' - FENCE REMOVAL

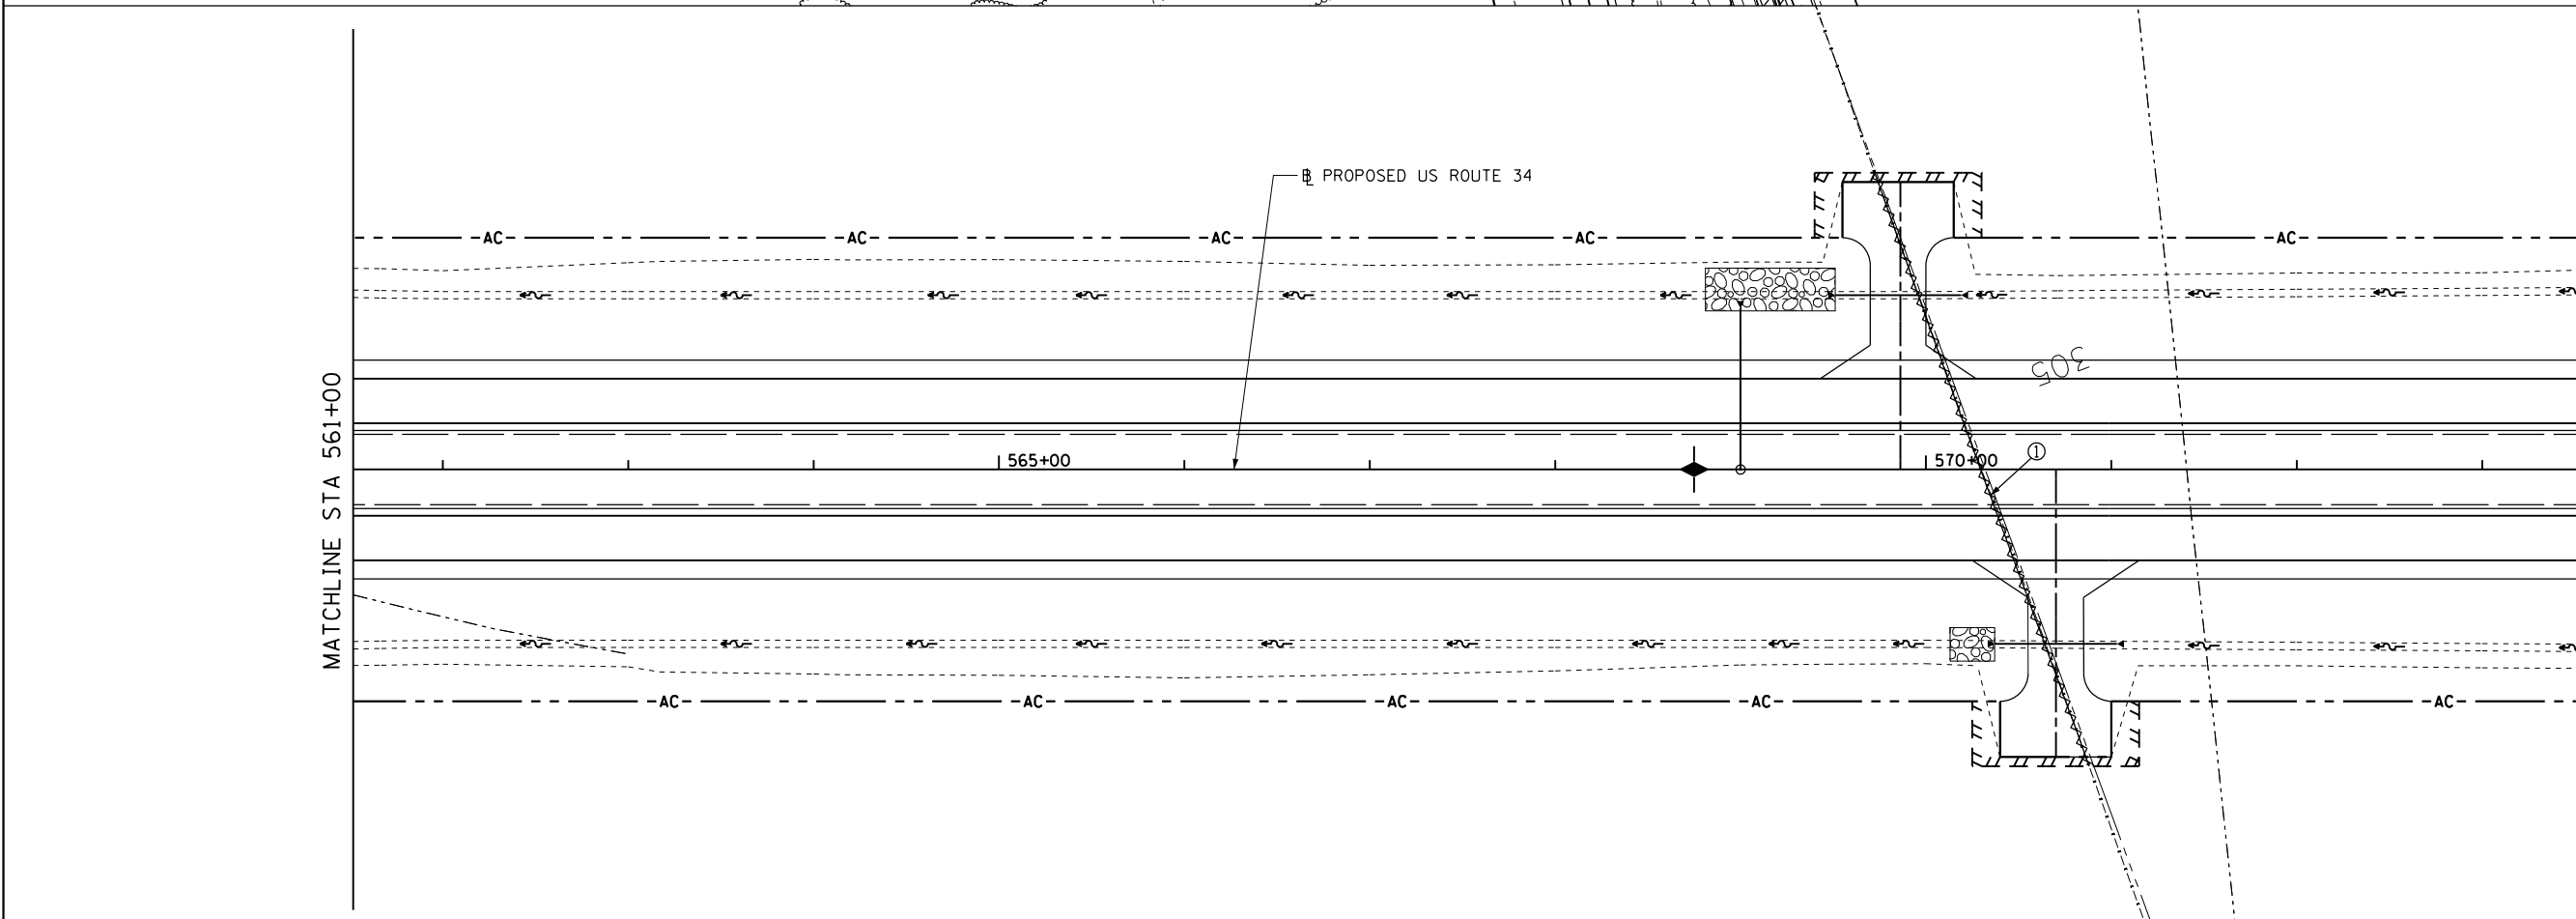

- ⑩ 340' - FENCE REMOVAL

FILE NAME = D468409-SHT-REM-03-US34.dgn

USER NAME = zachl
 PLOT SCALE = 100.0000' / in.
 PLOT DATE = 10/16/2012

DESIGNED - DBS
 DRAWN - PSBA
 CHECKED - CSB
 DATE - 10/2012

REVISED -
 REVISED -
 REVISED -
 REVISED -

**STATE OF ILLINOIS
 DEPARTMENT OF TRANSPORTATION**

**REMOVAL PLANS
 US ROUTE 34**

SCALE: SHEET NO. 3 OF 28 SHEETS STA. 549+00 TO STA. 573+00

F.A.P. RTE.	SECTION	COUNTY	TOTAL SHEETS	SHEET NO.
313	7-2 ; 6-1	HENDERSON	976	109
CONTRACT NO. 68409				
ILLINOIS FED. AID PROJECT				