


SEE SHEET 1 OF 28  
FOR REMOVAL LEGEND

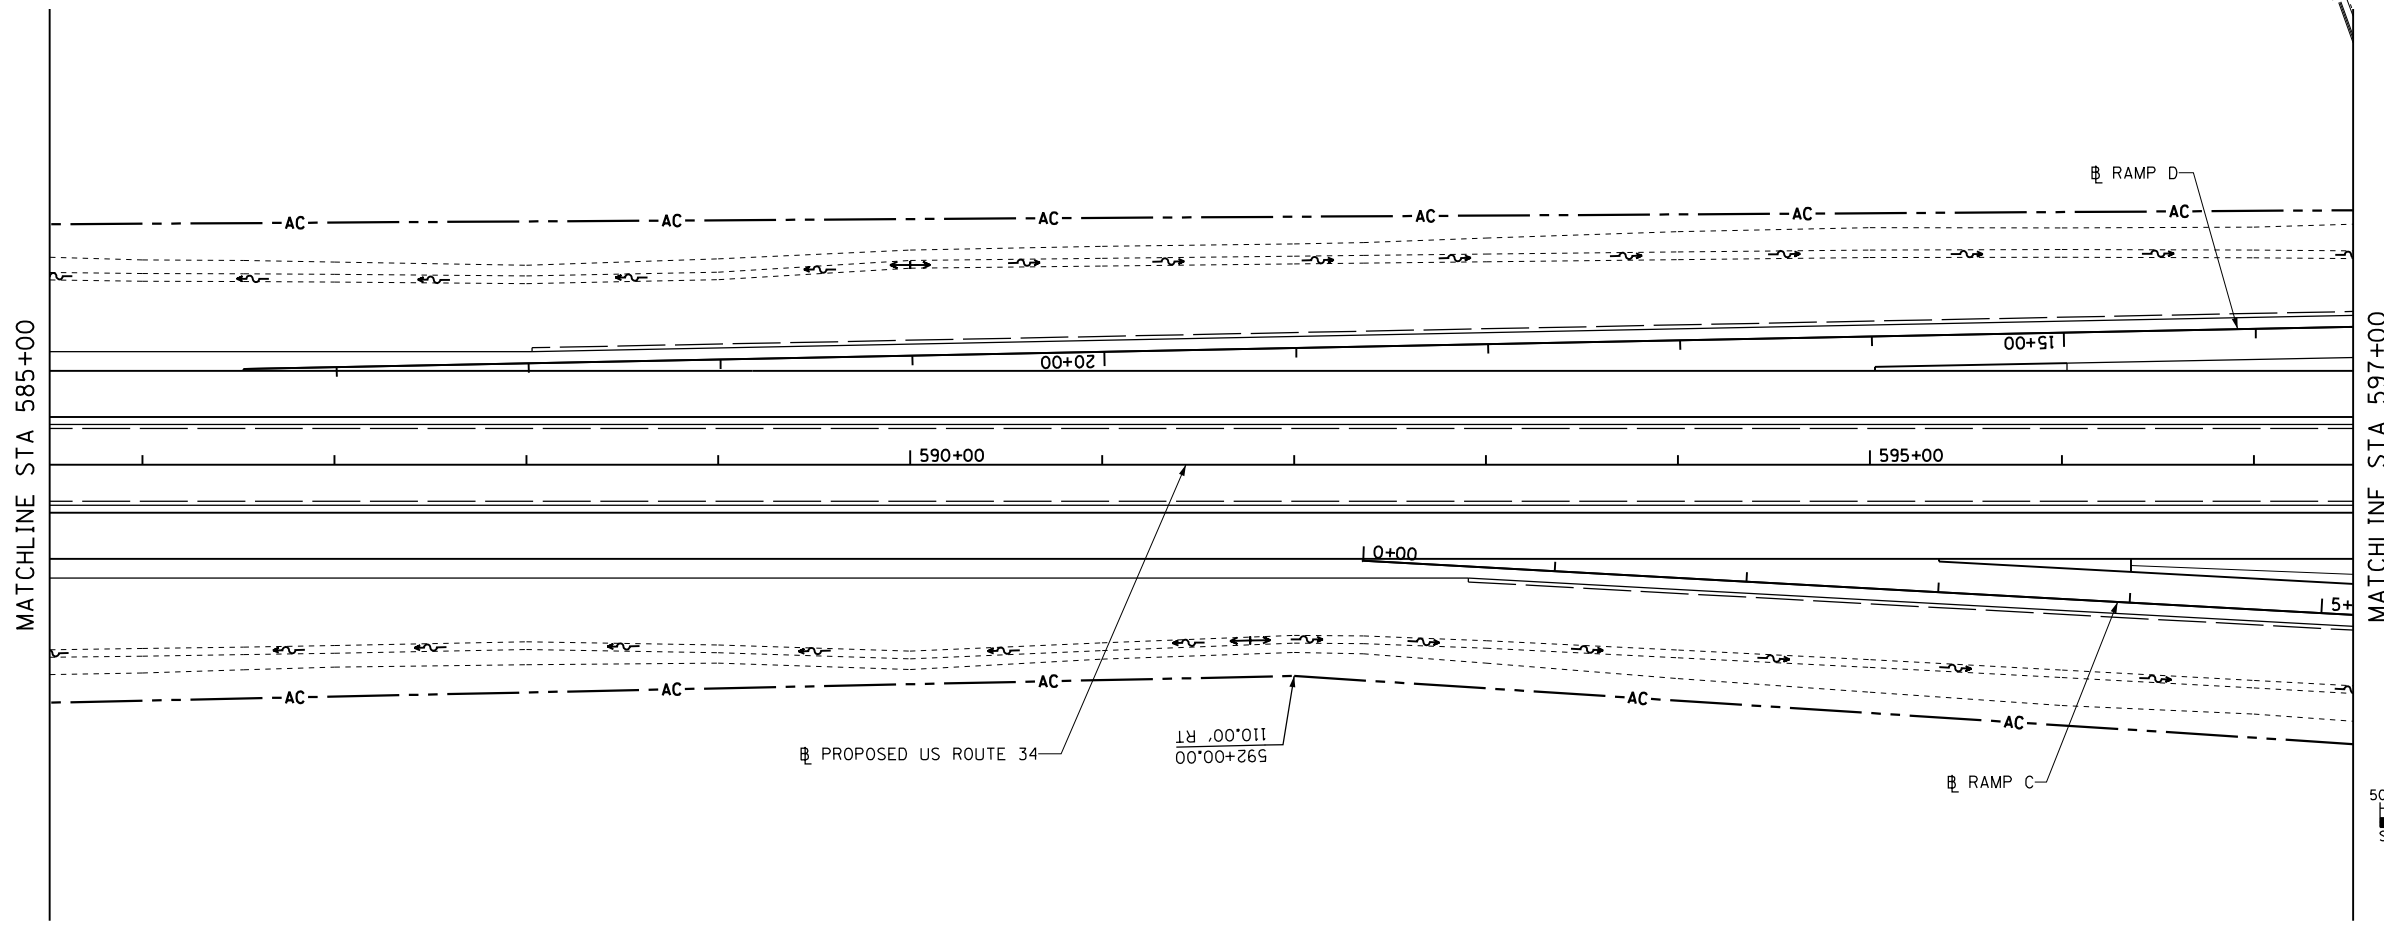

SEE SHEET 1 OF 28  
FOR REMOVAL LEGEND

FILE NAME =  
D468409-SHT-REM-04-US34.dgn

USER NAME = zach1  
PLOT SCALE = 100.0000' / in.  
PLOT DATE = 10/16/2012

DESIGNED - DBS  
DRAWN - PSBA  
CHECKED - CSB  
DATE - 10/2012

REVISED -  
REVISED -  
REVISED -  
REVISED -

**STATE OF ILLINOIS  
DEPARTMENT OF TRANSPORTATION**

**REMOVAL PLANS  
US ROUTE 34**

SCALE: SHEET NO. 4 OF 28 SHEETS STA. 573+00 TO STA. 597+00

F.A.P. RTE.	SECTION	COUNTY	TOTAL SHEETS	SHEET NO.
313	7-2 ; 6-1	HENDERSON	976	110
CONTRACT NO. 68409				
ILLINOIS FED. AID PROJECT				